



Existing East Elevation

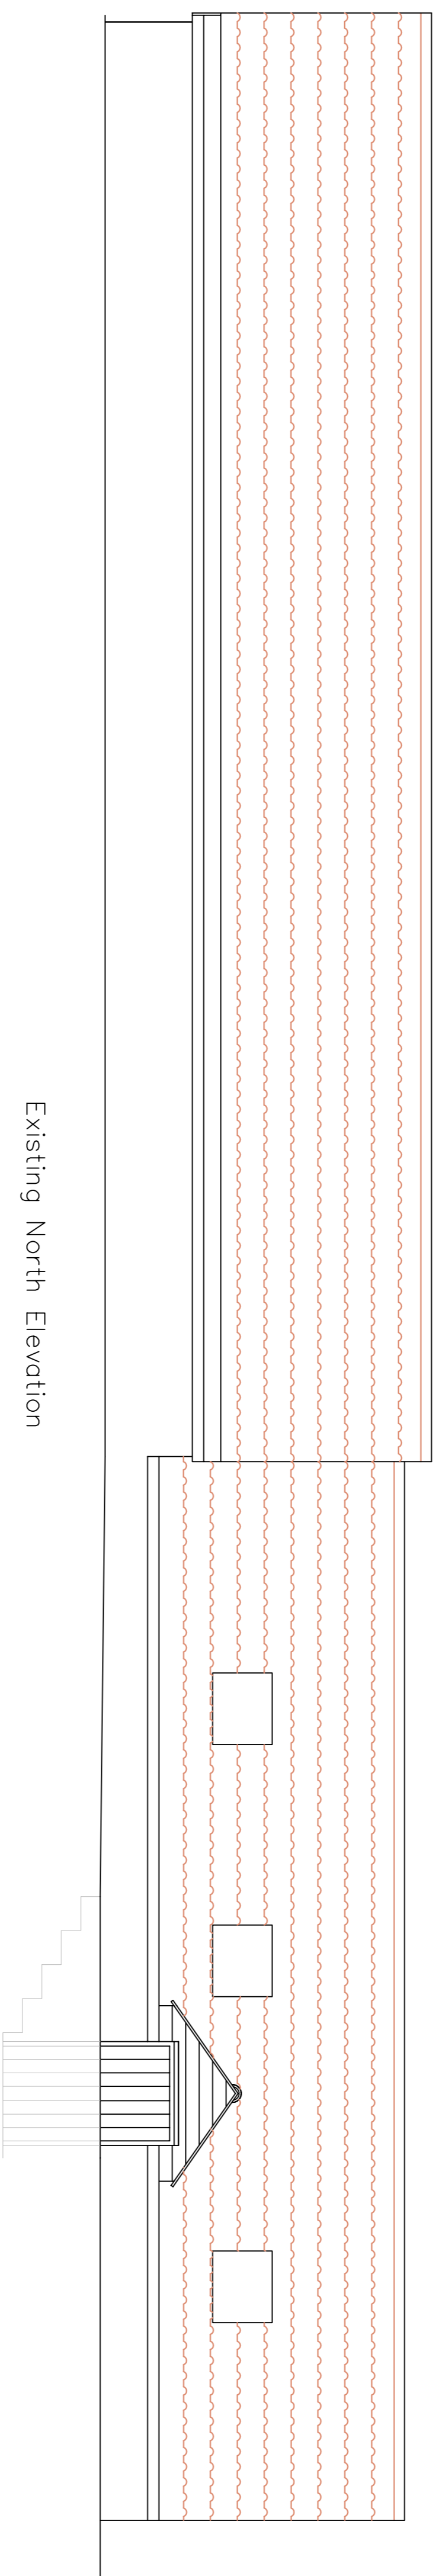

Existing North Elevation

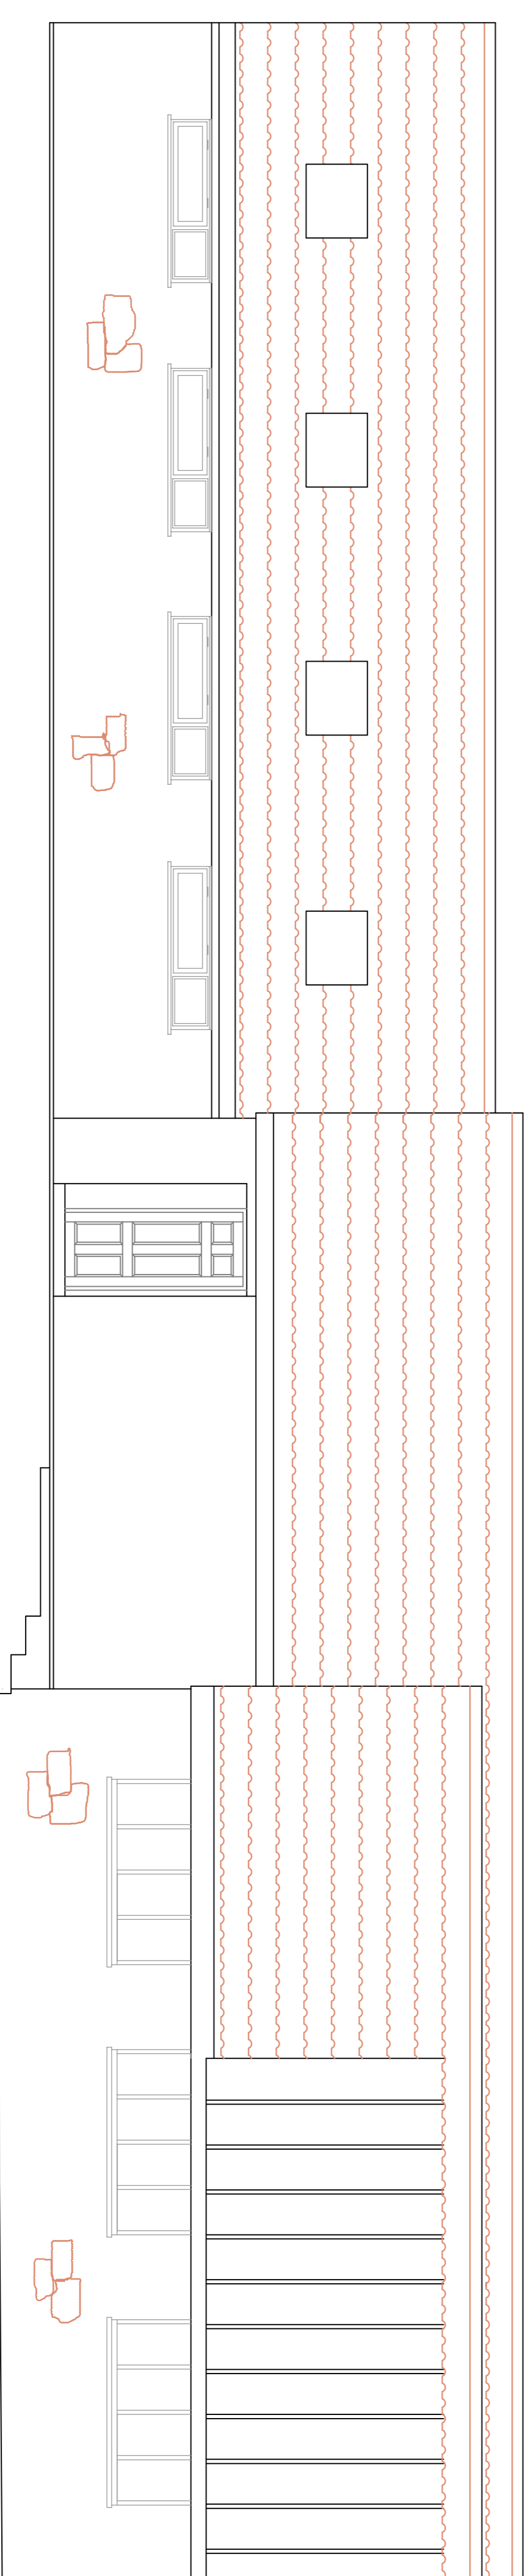


Existing South Elevation

island architects  
architects + surveyors

Contractors must check all dimensions on site. Only figured dimensions are to be worked from. Discrepancies are to be reported immediately.

Notes:

No.	Date	Revision

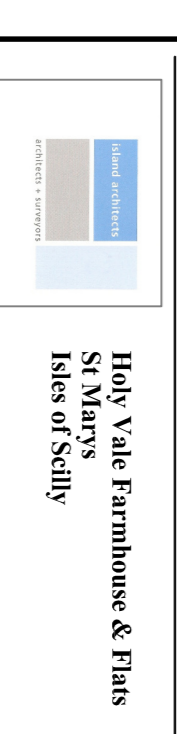

**DRAWING TITLE** Existing Elevations

**CLIENT** Holy Vale Partnership

**Dwg No.** 100/01 **File No.**

**Scale** 1:50 @ A1

**Controlled by** IS **Designed by**

**Drawn by** IS **Checked by** .....

**Date** June 2016 **Office** ISLES OF SCILLY

Copyright Reserved O.S. LICENCE No. ES100015364. All Ordnance Survey Drawings on this sheet are reproduced with the sanction of the Controller of the Copyright & Design Office.