


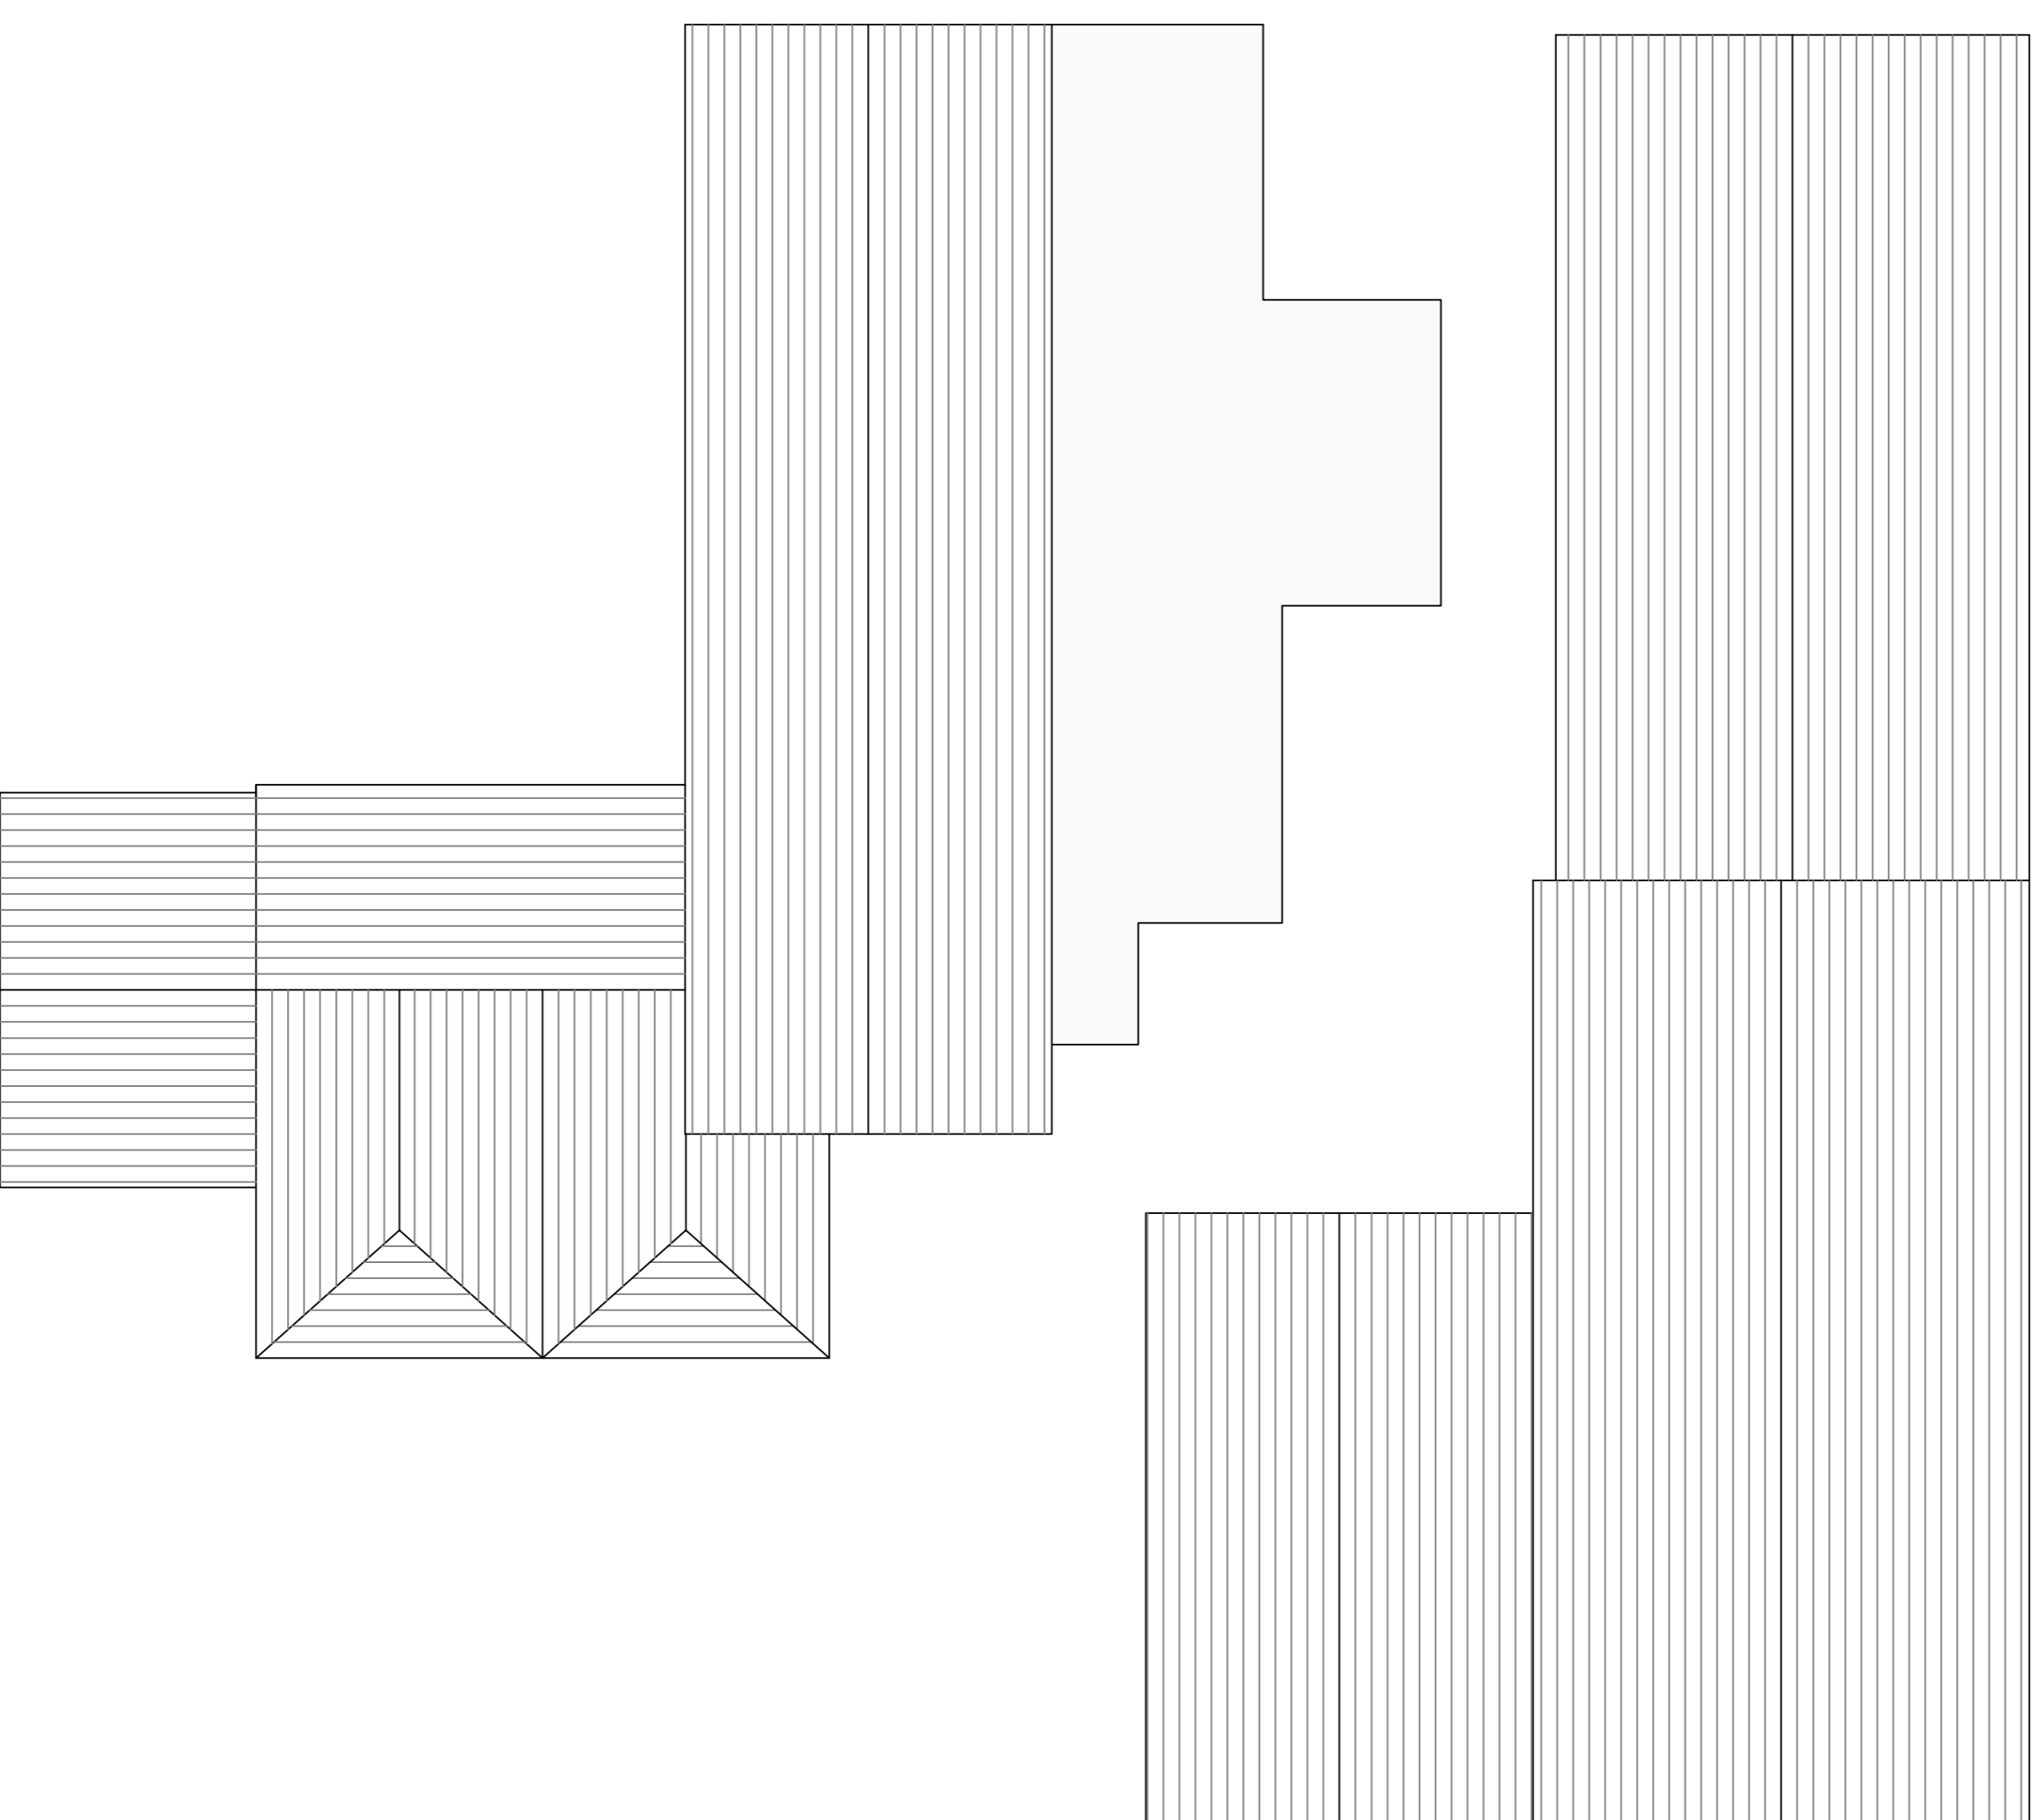


Contractors must check all dimensions on site. Only figured dimensions are to be worked from. Discrepancies are to be reported immediately.

Notes:



No.	Date	Revision

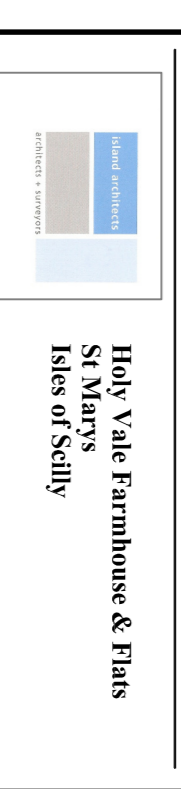

DRAWING TITLE Roof Plan

CLIENT Holy Vale Partnership

Dwg No. 100/08 **File No.**

Scale 1:100 @ A1

Controlled by JS **Designed by**

Drawn by IS **Checked by**

Date June 2016 **Office** ISLES OF SCILLY

Copyright Reserved O.S. LICENCE No. ES10011584. All Ordnance Survey Drawings on this sheet are reproduced with the sanction of the Controller of the Copyright & Designs Office.