




architects + surveyors

Contractors must check all dimensions on site. Only figured dimensions are to be worked from. Discrepancies are to be reported immediately.

Notes:

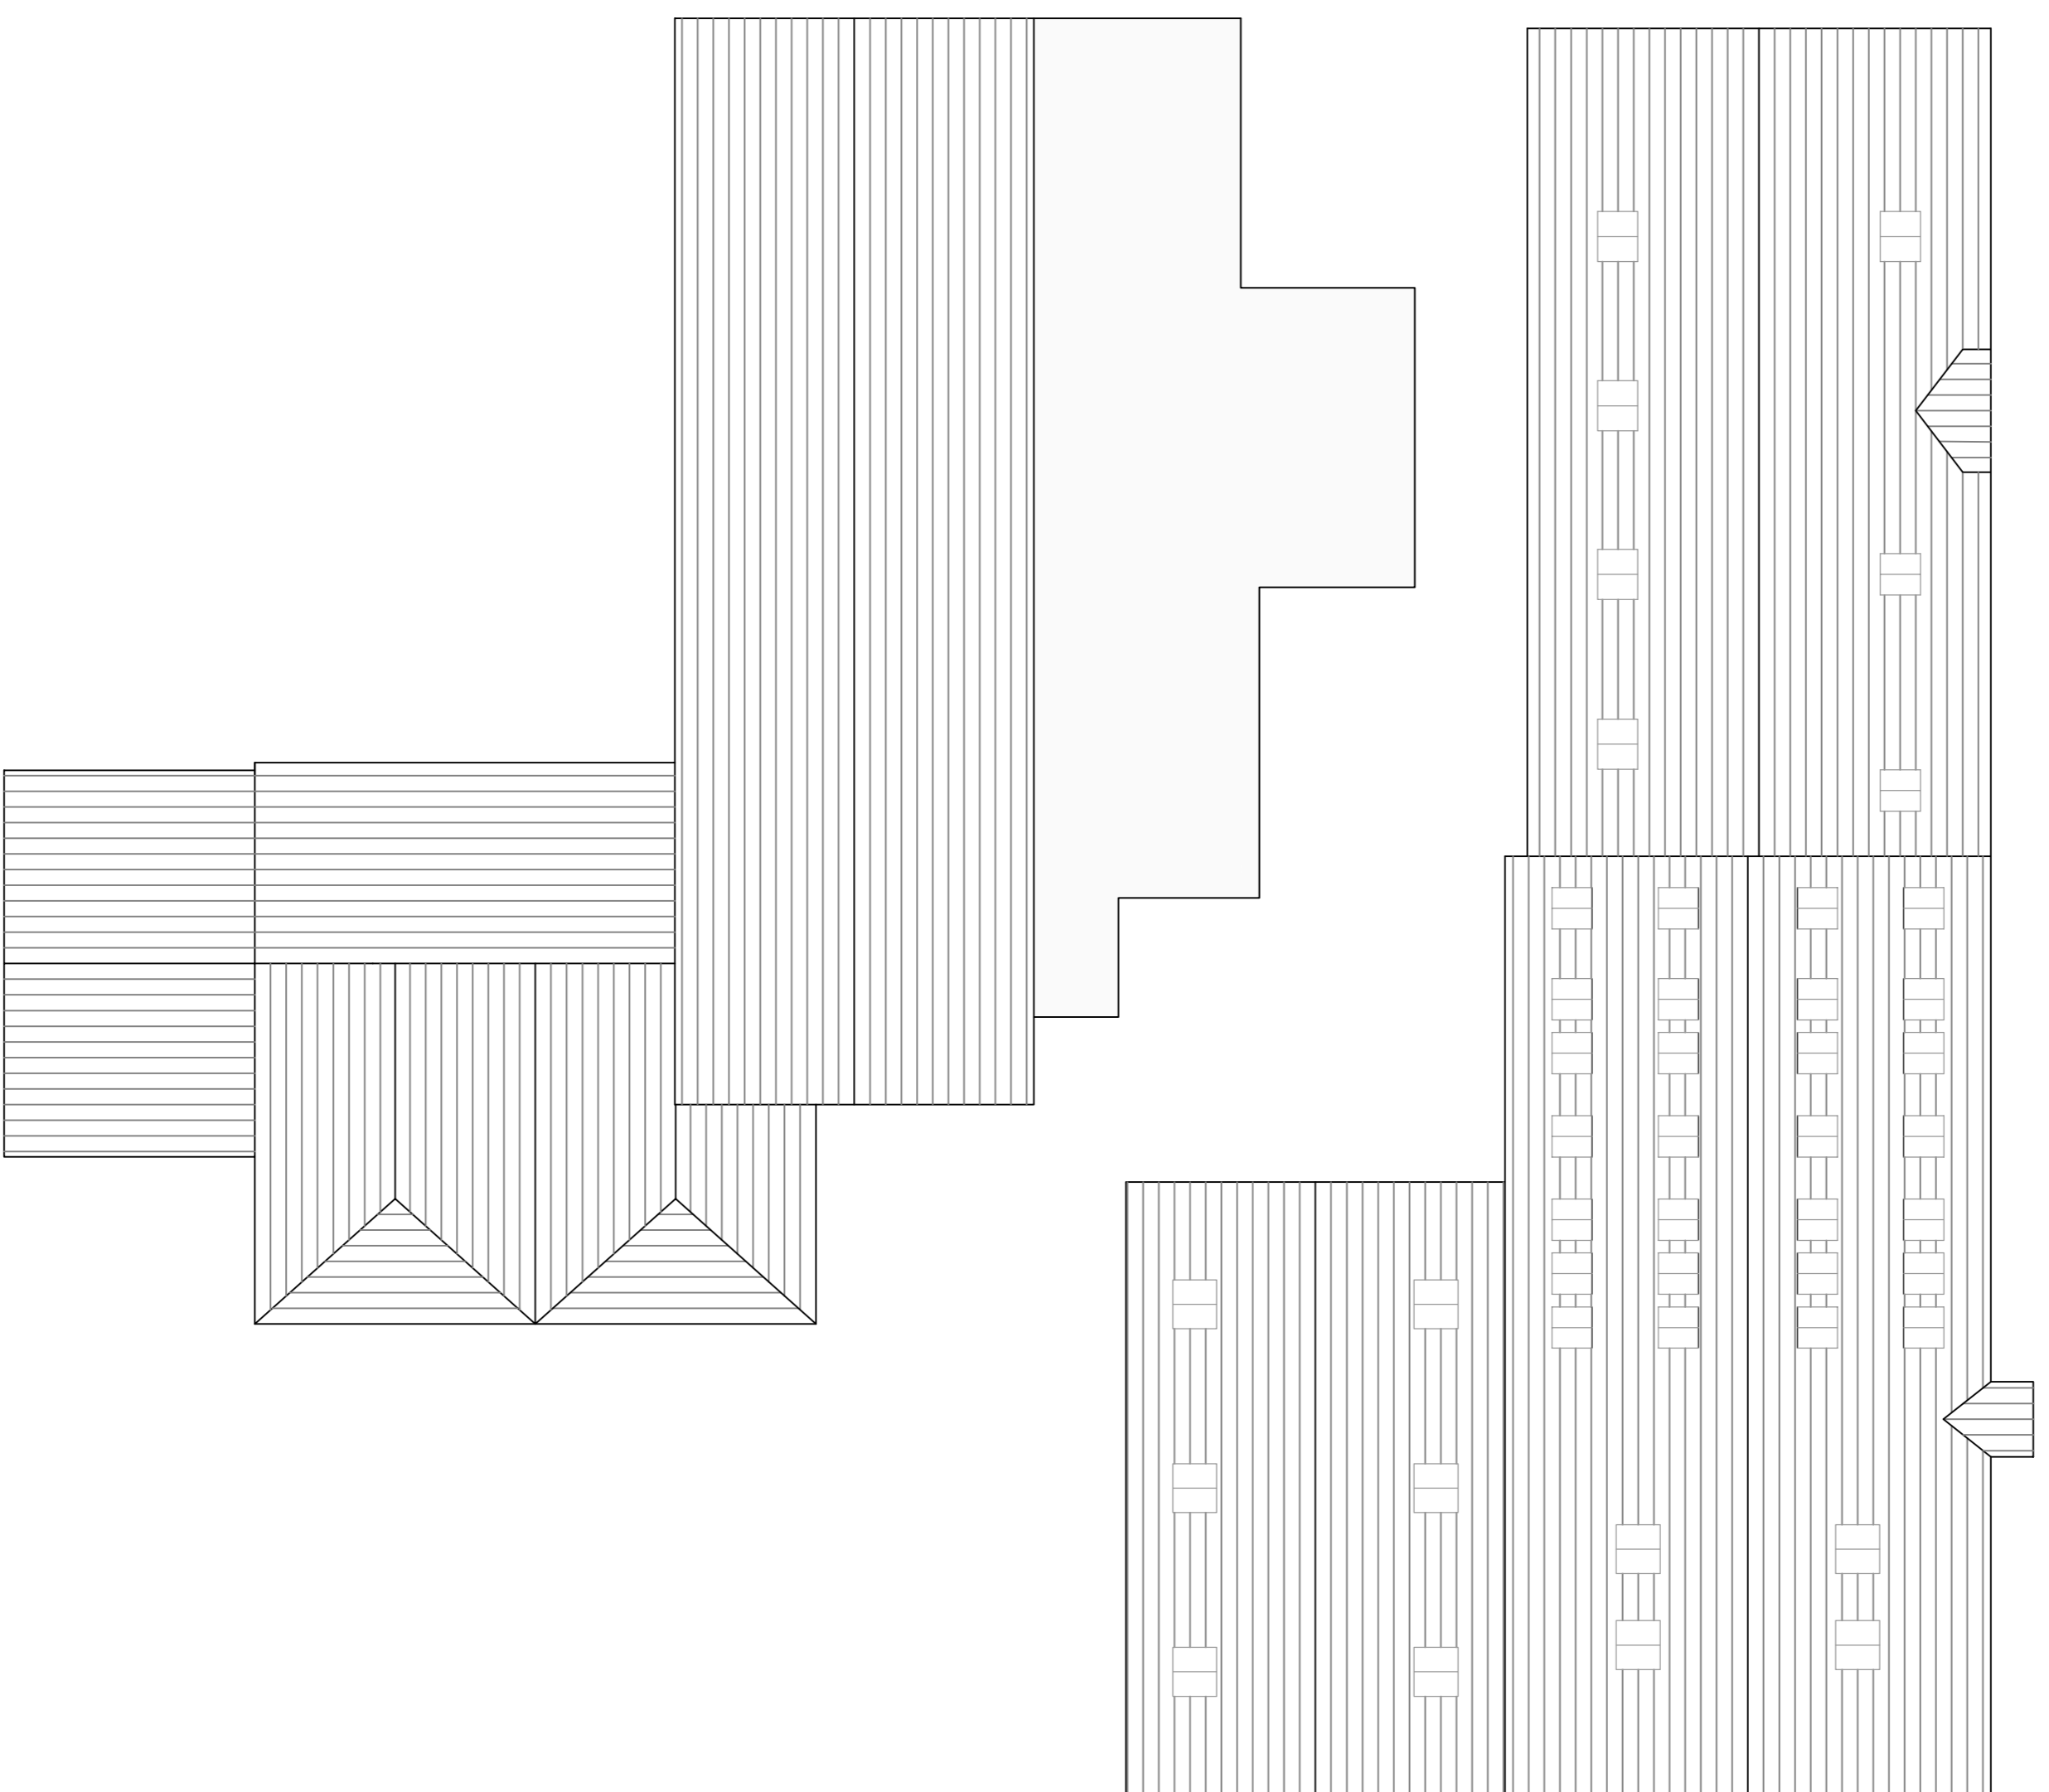

No.	Date	Revision



Holy Vale Partnership & Flats  
St Marys  
Isles of Scilly

DRAWING TITLE Roof Plan

CLIENT Holy Vale Partnership

DWG No. 100/08 Rev 1 Flg No.

1:100 @ A1

Controlled by IS Designed by

Drawn by IS Checked by .....

July 2016 Office ISLES OF SCILLY

Crown Copyright Reserved O.S. LICENCE No. E310011534. All Ordnance Survey Drawings on this sheet are reproduced with the sanction of the Controller of the Copyright & Secondary Rights.