



SOUTH ELEVATION

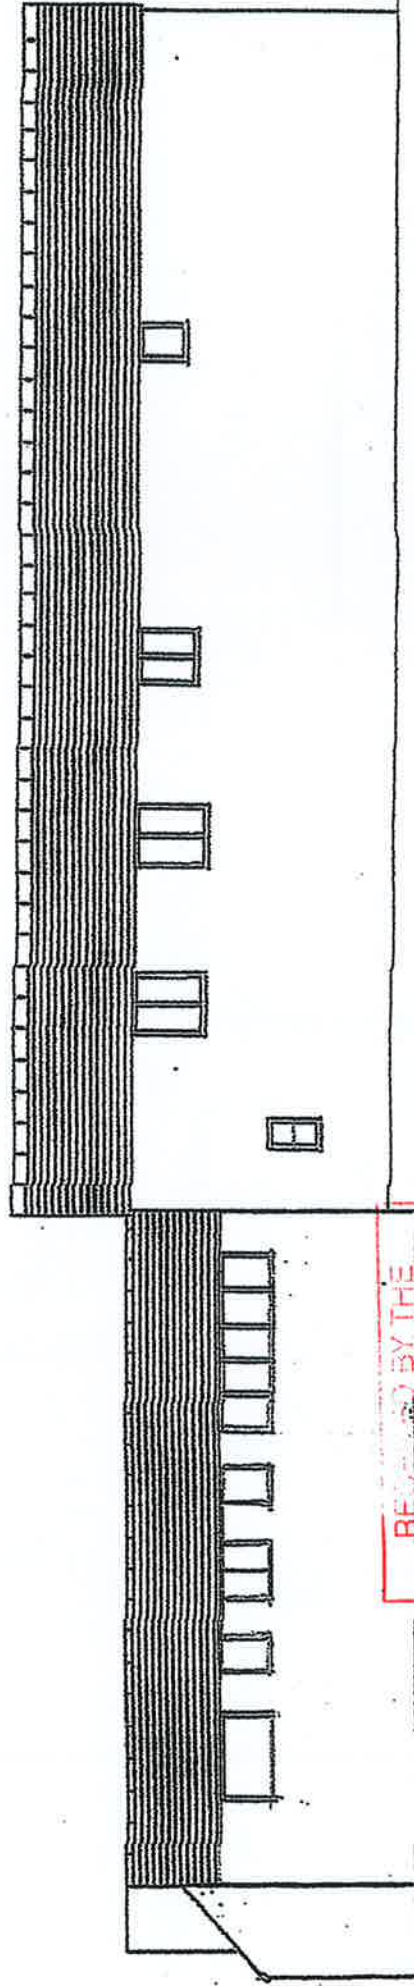

NORTH ELEVATION

REVIEWED BY THE  
PLANNING DEPARTMENT  
15 JUL 2016

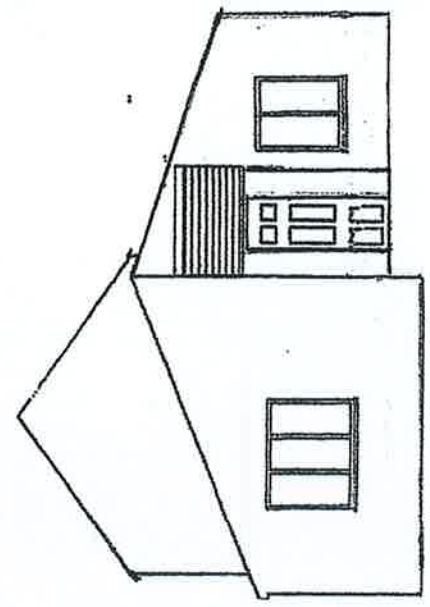

EAST  
ELEVATION

JENFORD - EXISTING ELEVATIONS

SCALE 1:100