





PARK VIEW
MADURA
PROPOSED REAR ELEVATION

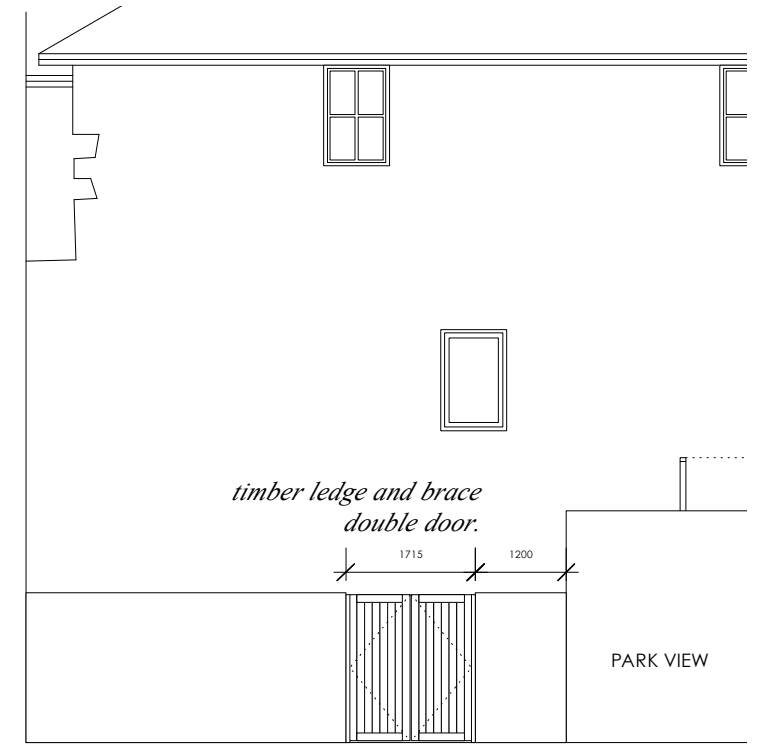

HARBOUR VIEW
PARK VIEW
PROPOSED SIDE ELEVATION

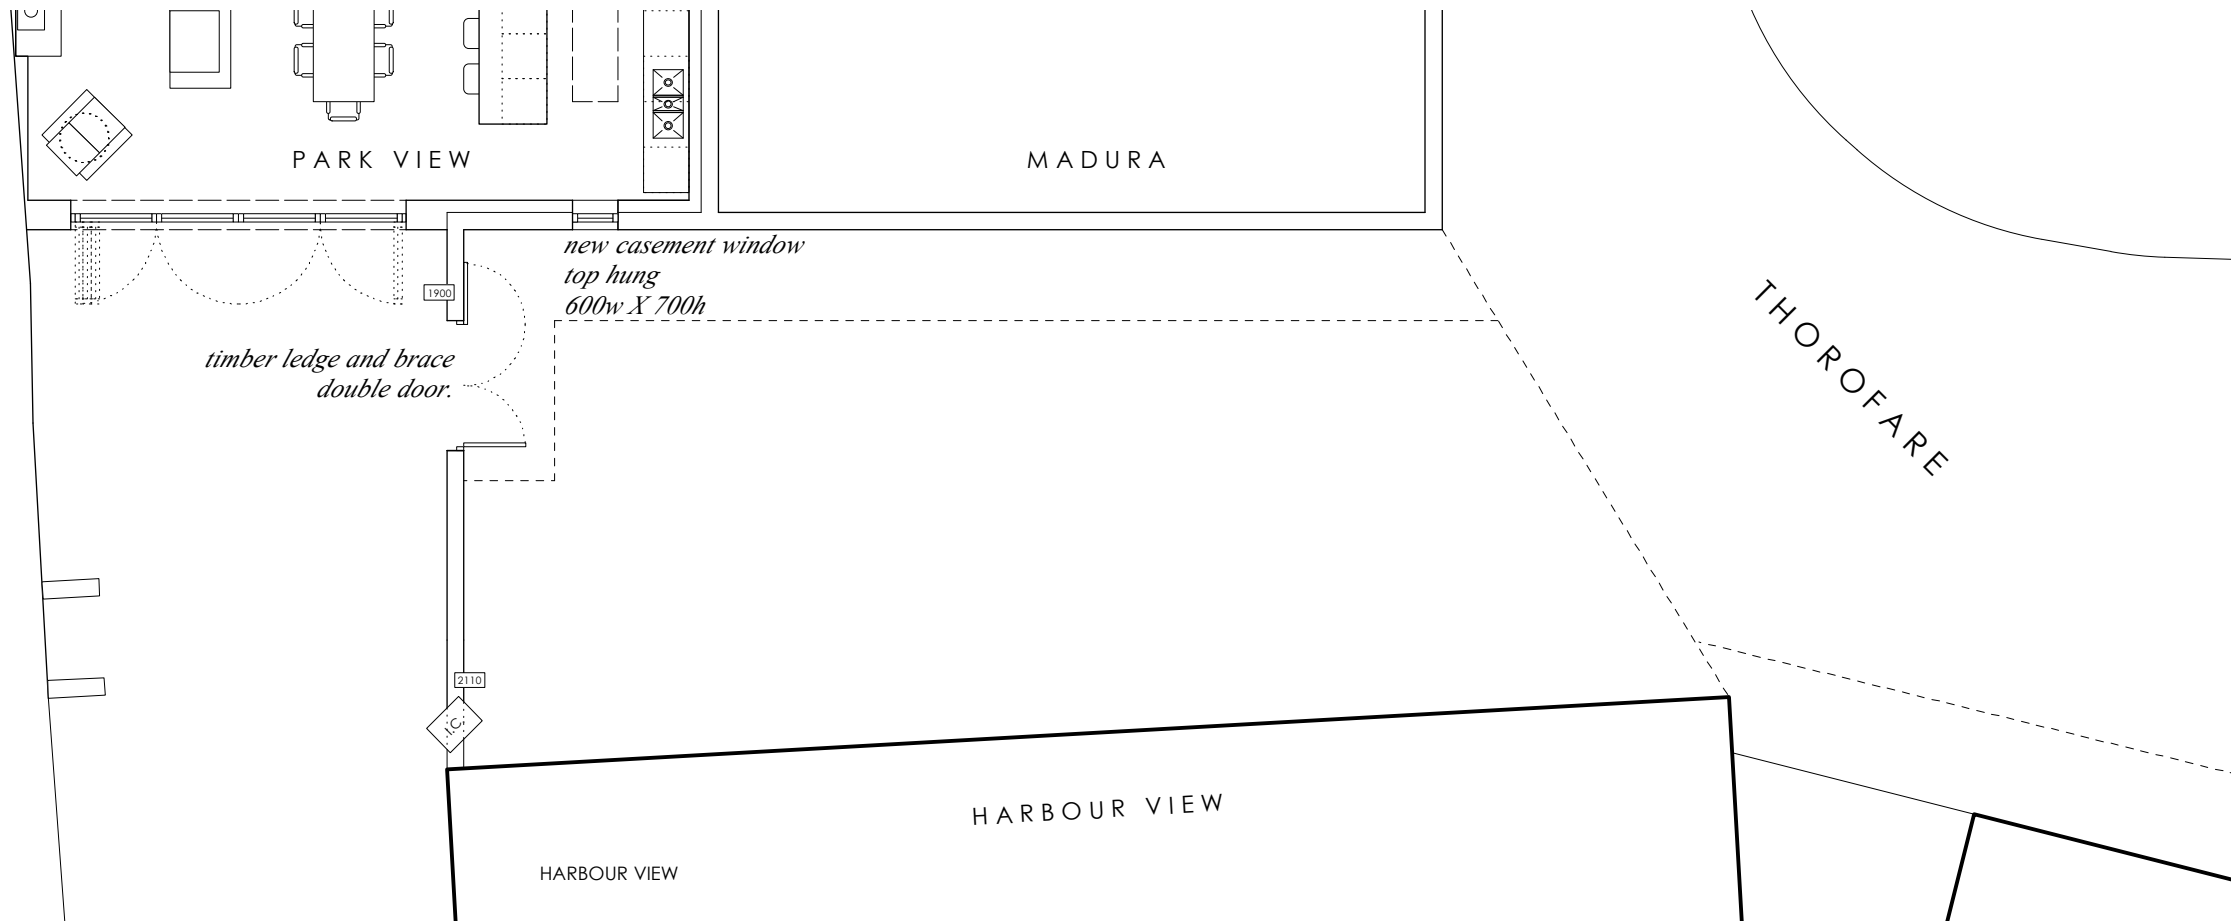

PARK VIEW
MADURA
HARBOUR VIEW
THOROFARE
PROPOSED PLAN

REVISION C - 23.09.16 - AMENDMENT TO DESCRIPTION OF NEW WINDOW
REVISION B - 30.08.16 - REMOVAL OF SINGLE GATE REPOSITIONING OF DOUBLE GATE
REVISION A - 04.07.16 - ANNOTATION AMENDED

PARK VIEW
THE PARADE, ST MARYS

**PROPOSED
PLANS +
ELEVATIONS**

DRAWING NO. PV2-03^C
DATE - JUN 2016
SCALE - 1:100 & A3