

0 5 10

SCALE IN METRES

20


0 5 10



PARK VIEW

MADURA

PROPOSED REAR ELEVATION

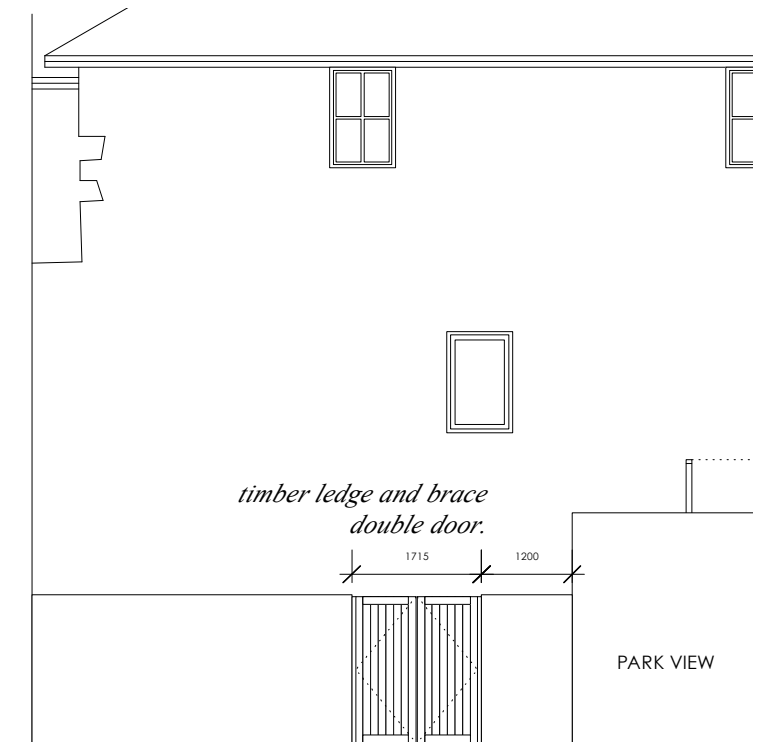


HARBOUR VIEW

PARK VIEW

PROPOSED SIDE ELEVATION

0 5 10

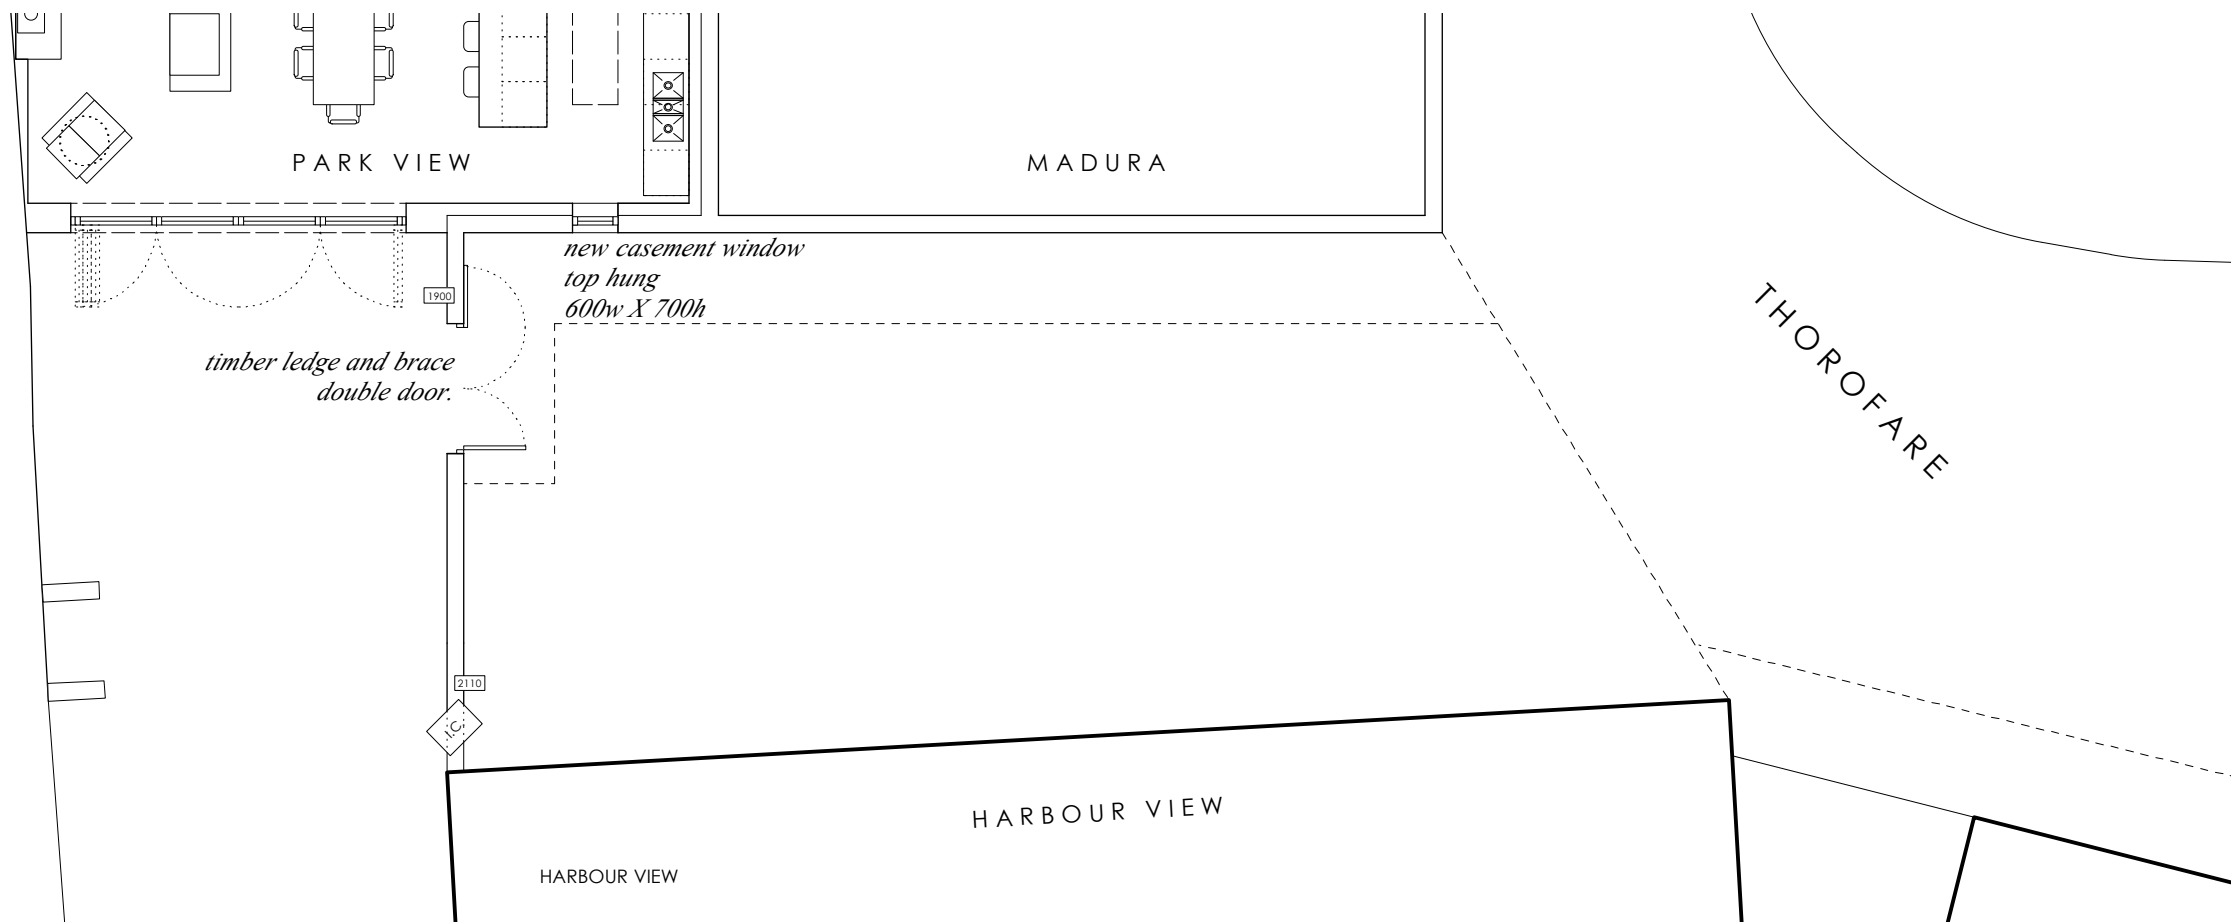

PARK VIEW

MADURA

THOROFARE

HARBOUR VIEW

HARBOUR VIEW

PROPOSED PLAN

REVISION B - 30.08.16 - REMOVAL OF SINGLE GATE
REPOSITIONING OF DOUBLE GATE
REVISION A - 04.07.16 - ANNOTATION AMENDED

PARK VIEW

THE PARADE, ST MARYS

PROPOSED PLANS + ELEVATIONS

DRAWING NO. PV2-03^B

DATE - JUN 2016

SCALE - 1:100 & A3