

0 5 10

SCALE IN METRES

20

0 5 10




PARK VIEW

MADURA

EXISTING REAR ELEVATION


HARBOUR VIEW

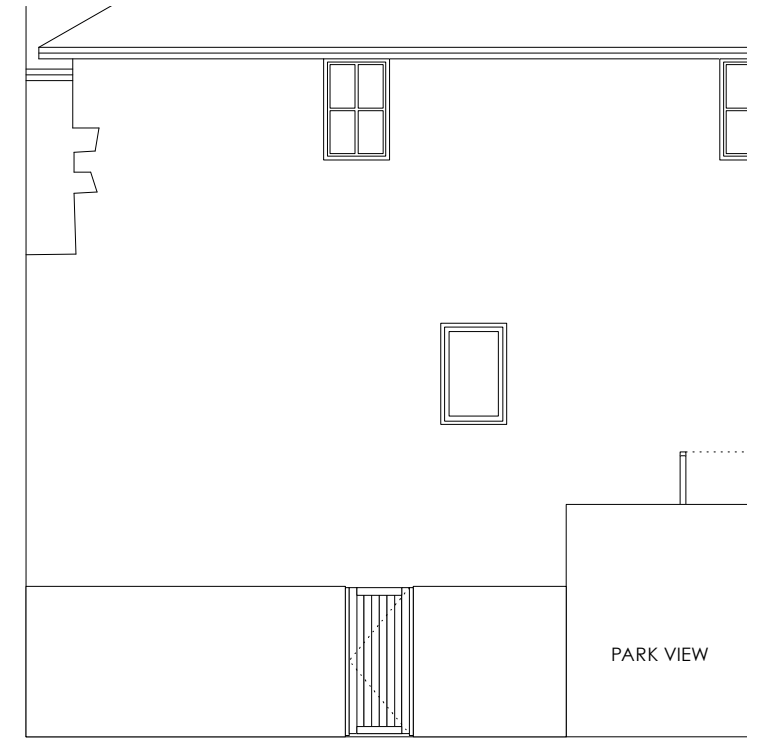

PARK VIEW

EXISTING SIDE ELEVATION

0 5 10

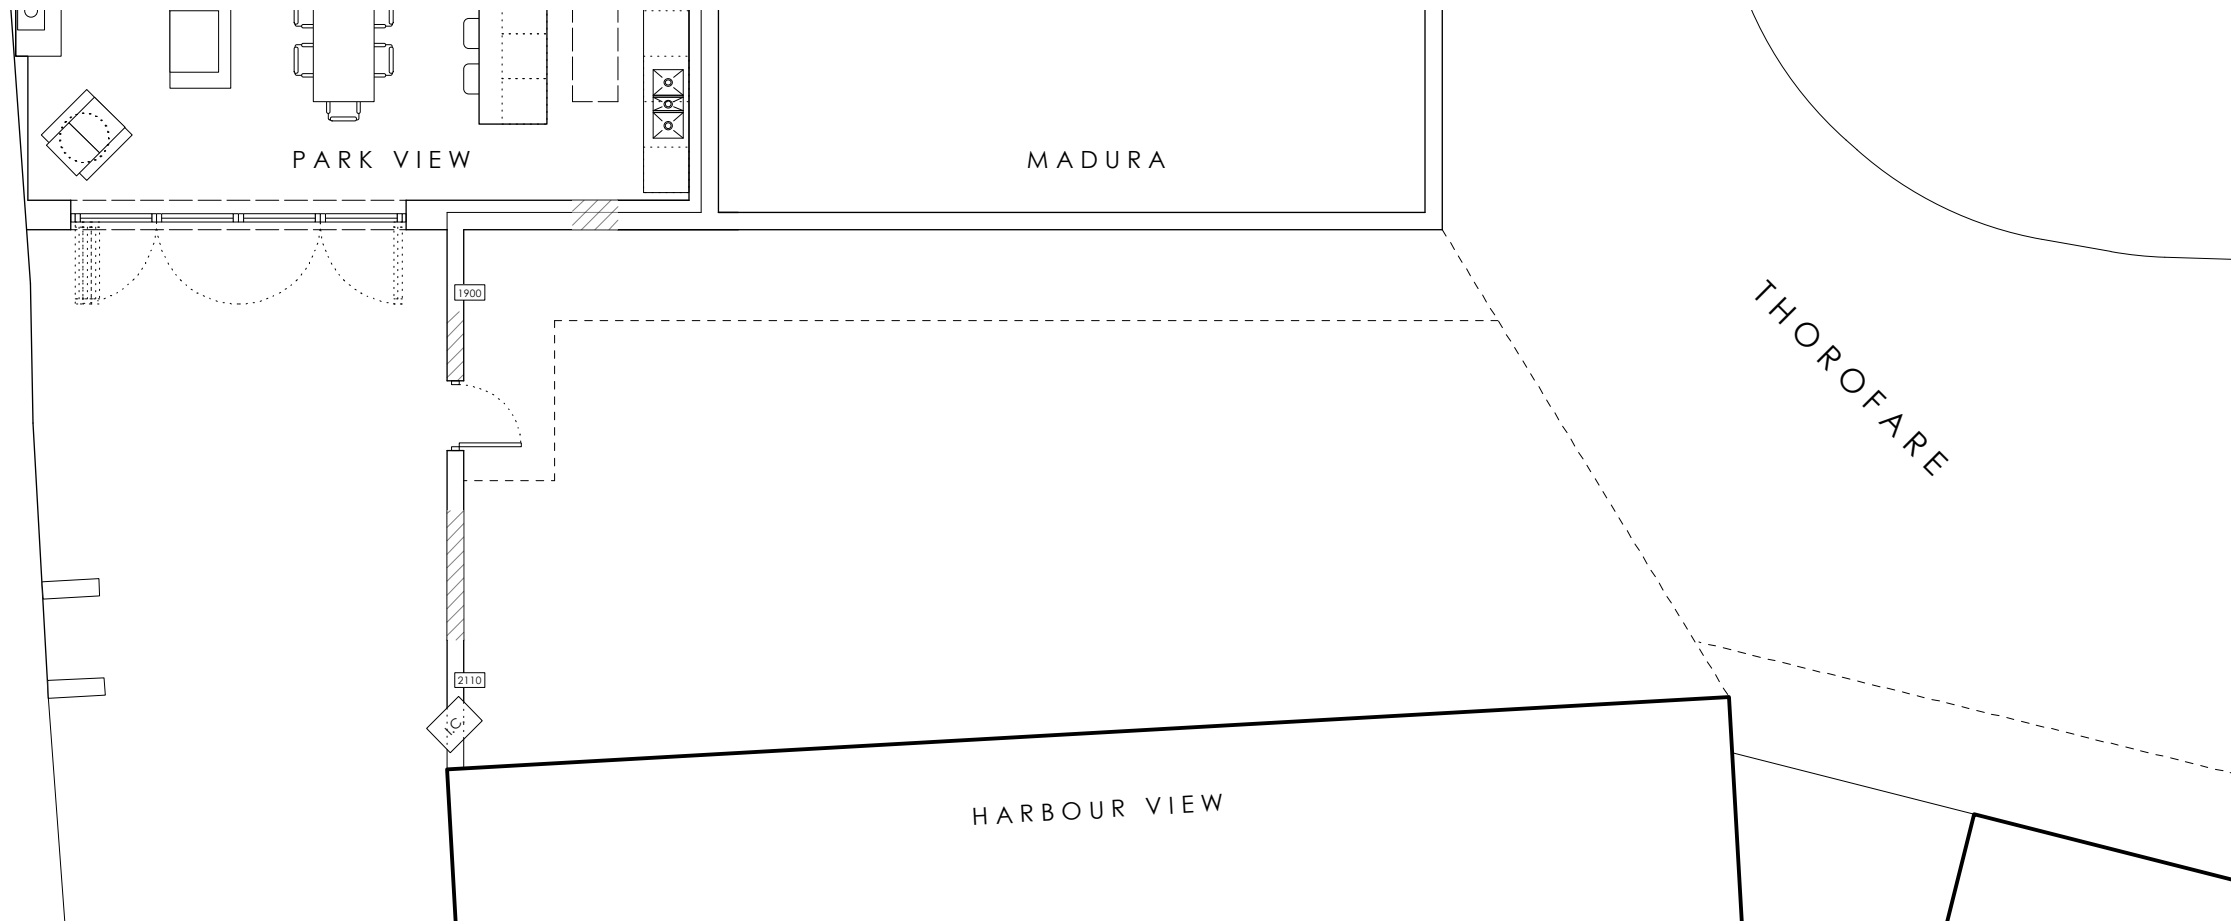

PARK VIEW

MADURA

HARBOUR VIEW

THOROFARE

EXISTING PLAN

# PARK VIEW

THE PARADE, ST MARYS

## EXISTING PLANS + ELEVATIONS

DRAWING NO. PV2-02

DATE - JUN 2016

SCALE - 1:100 & A3