





PROPOSED REAR ELEVATION

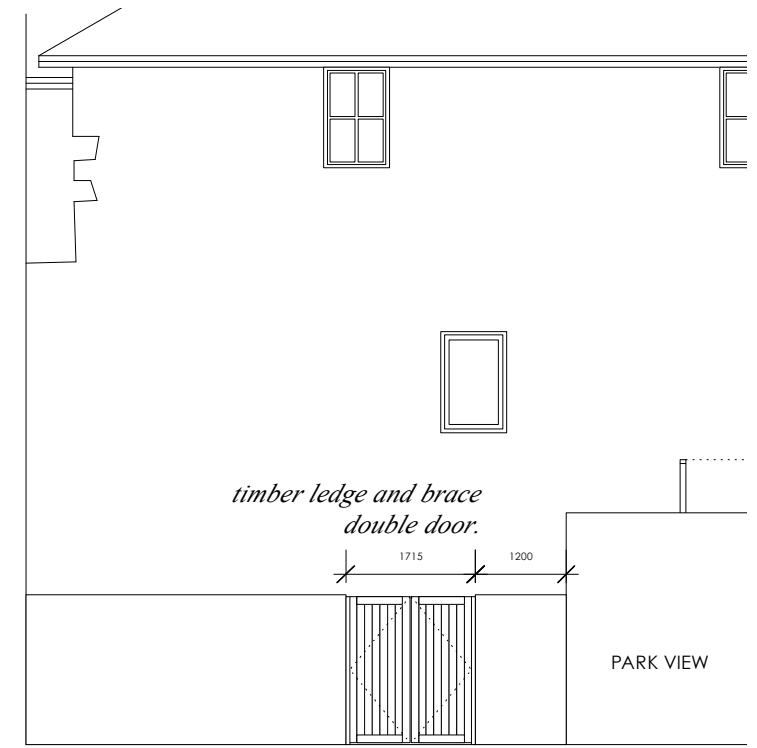

PROPOSED SIDE ELEVATION

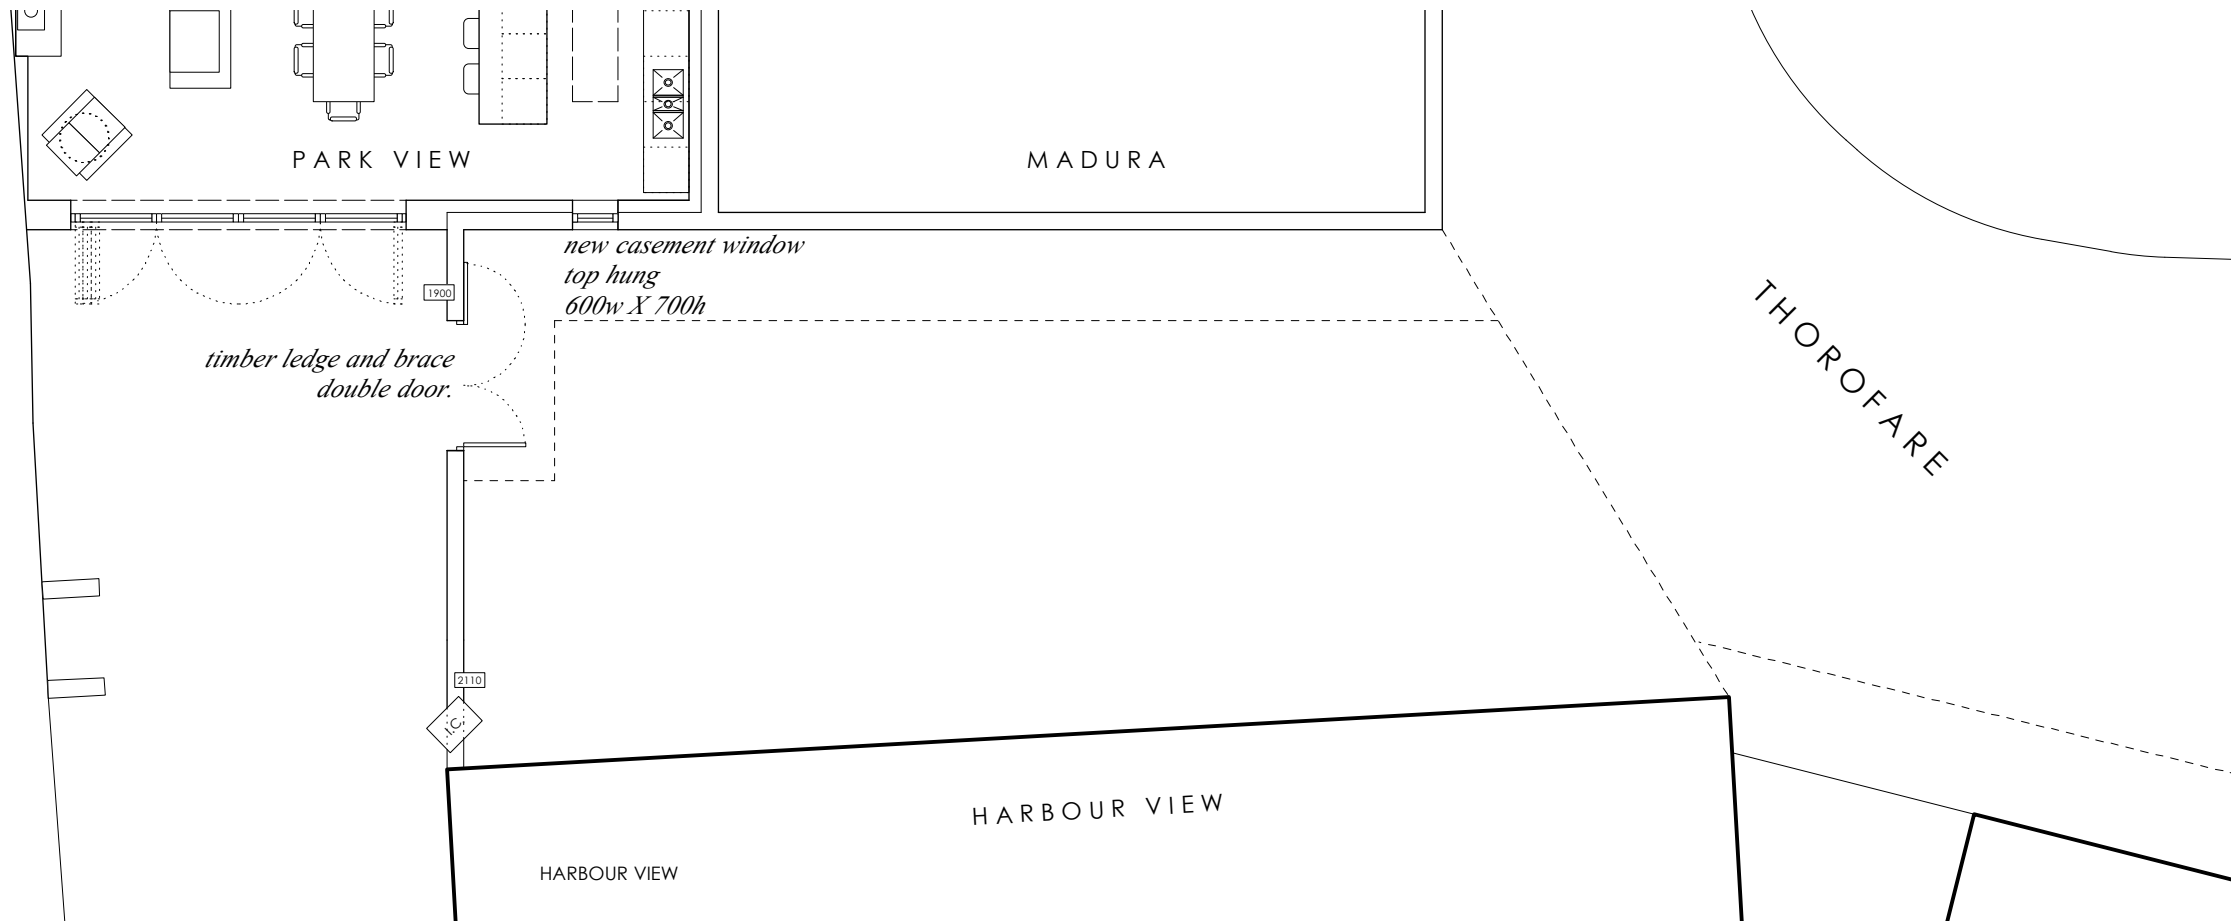

PROPOSED PLAN

REVISION B - 30.08.16 - REMOVAL OF SINGLE GATE  
REPOSITIONING OF DOUBLE GATE  
REVISION A - 04.07.16 - ANNOTATION AMENDED

**PARK VIEW**  
THE PARADE, ST MARYS

**PROPOSED  
PLANS +  
ELEVATIONS**

DRAWING NO. PV2-03<sup>B</sup>  
DATE - JUN 2016  
SCALE - 1:100 & A3