




PARK VIEW MADURA


PROPOSED REAR ELEVATION

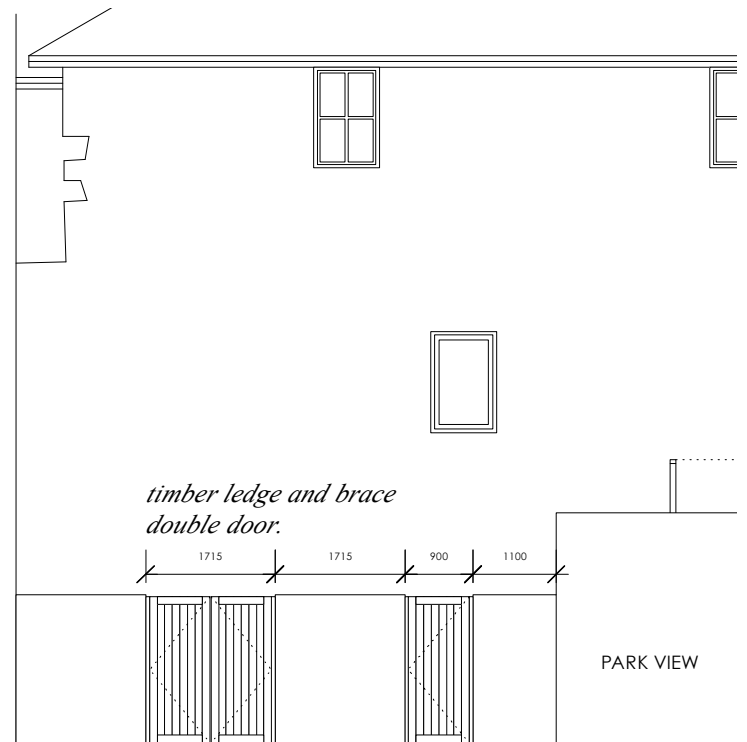

HARBOUR VIEW

PARK VIEW

PROPOSED SIDE ELEVATION

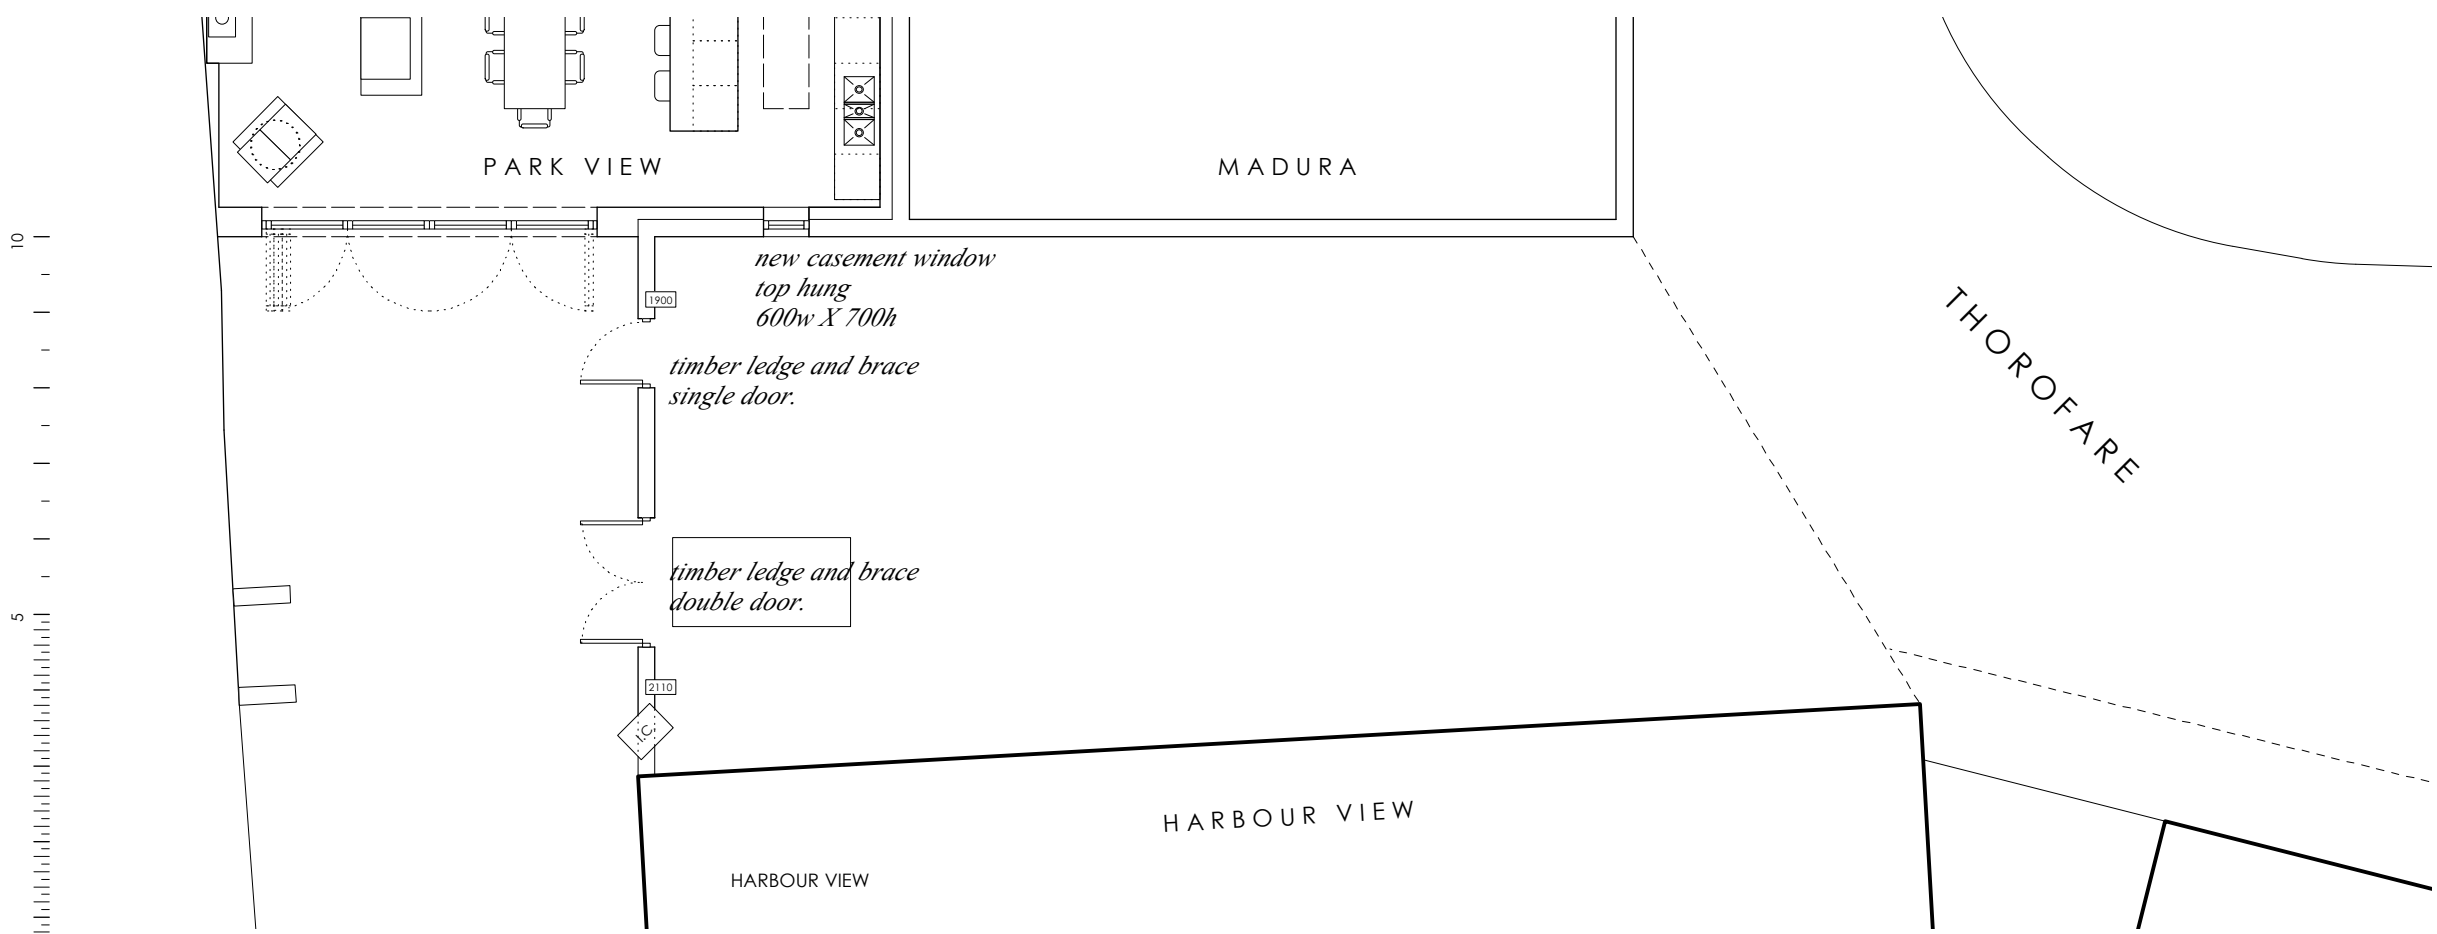

PARK VIEW MADURA

HARBOUR VIEW

HARBOUR VIEW

PROPOSED PLAN

REVISION A - 04.07.16 - ANNOTATION AMENDED

PARK VIEW
 THE PARADE, ST MARYS

**PROPOSED
 PLANS +
 ELEVATIONS**

DRAWING NO. PV2-03^A
 DATE - JUN 2016
 SCALE - 1:100 & A3