




Scale 1:50


RECEIVED BY THE
PLANNING DEPARTMENT
26 JUL 2016




SOUTH EAST ELEVATION

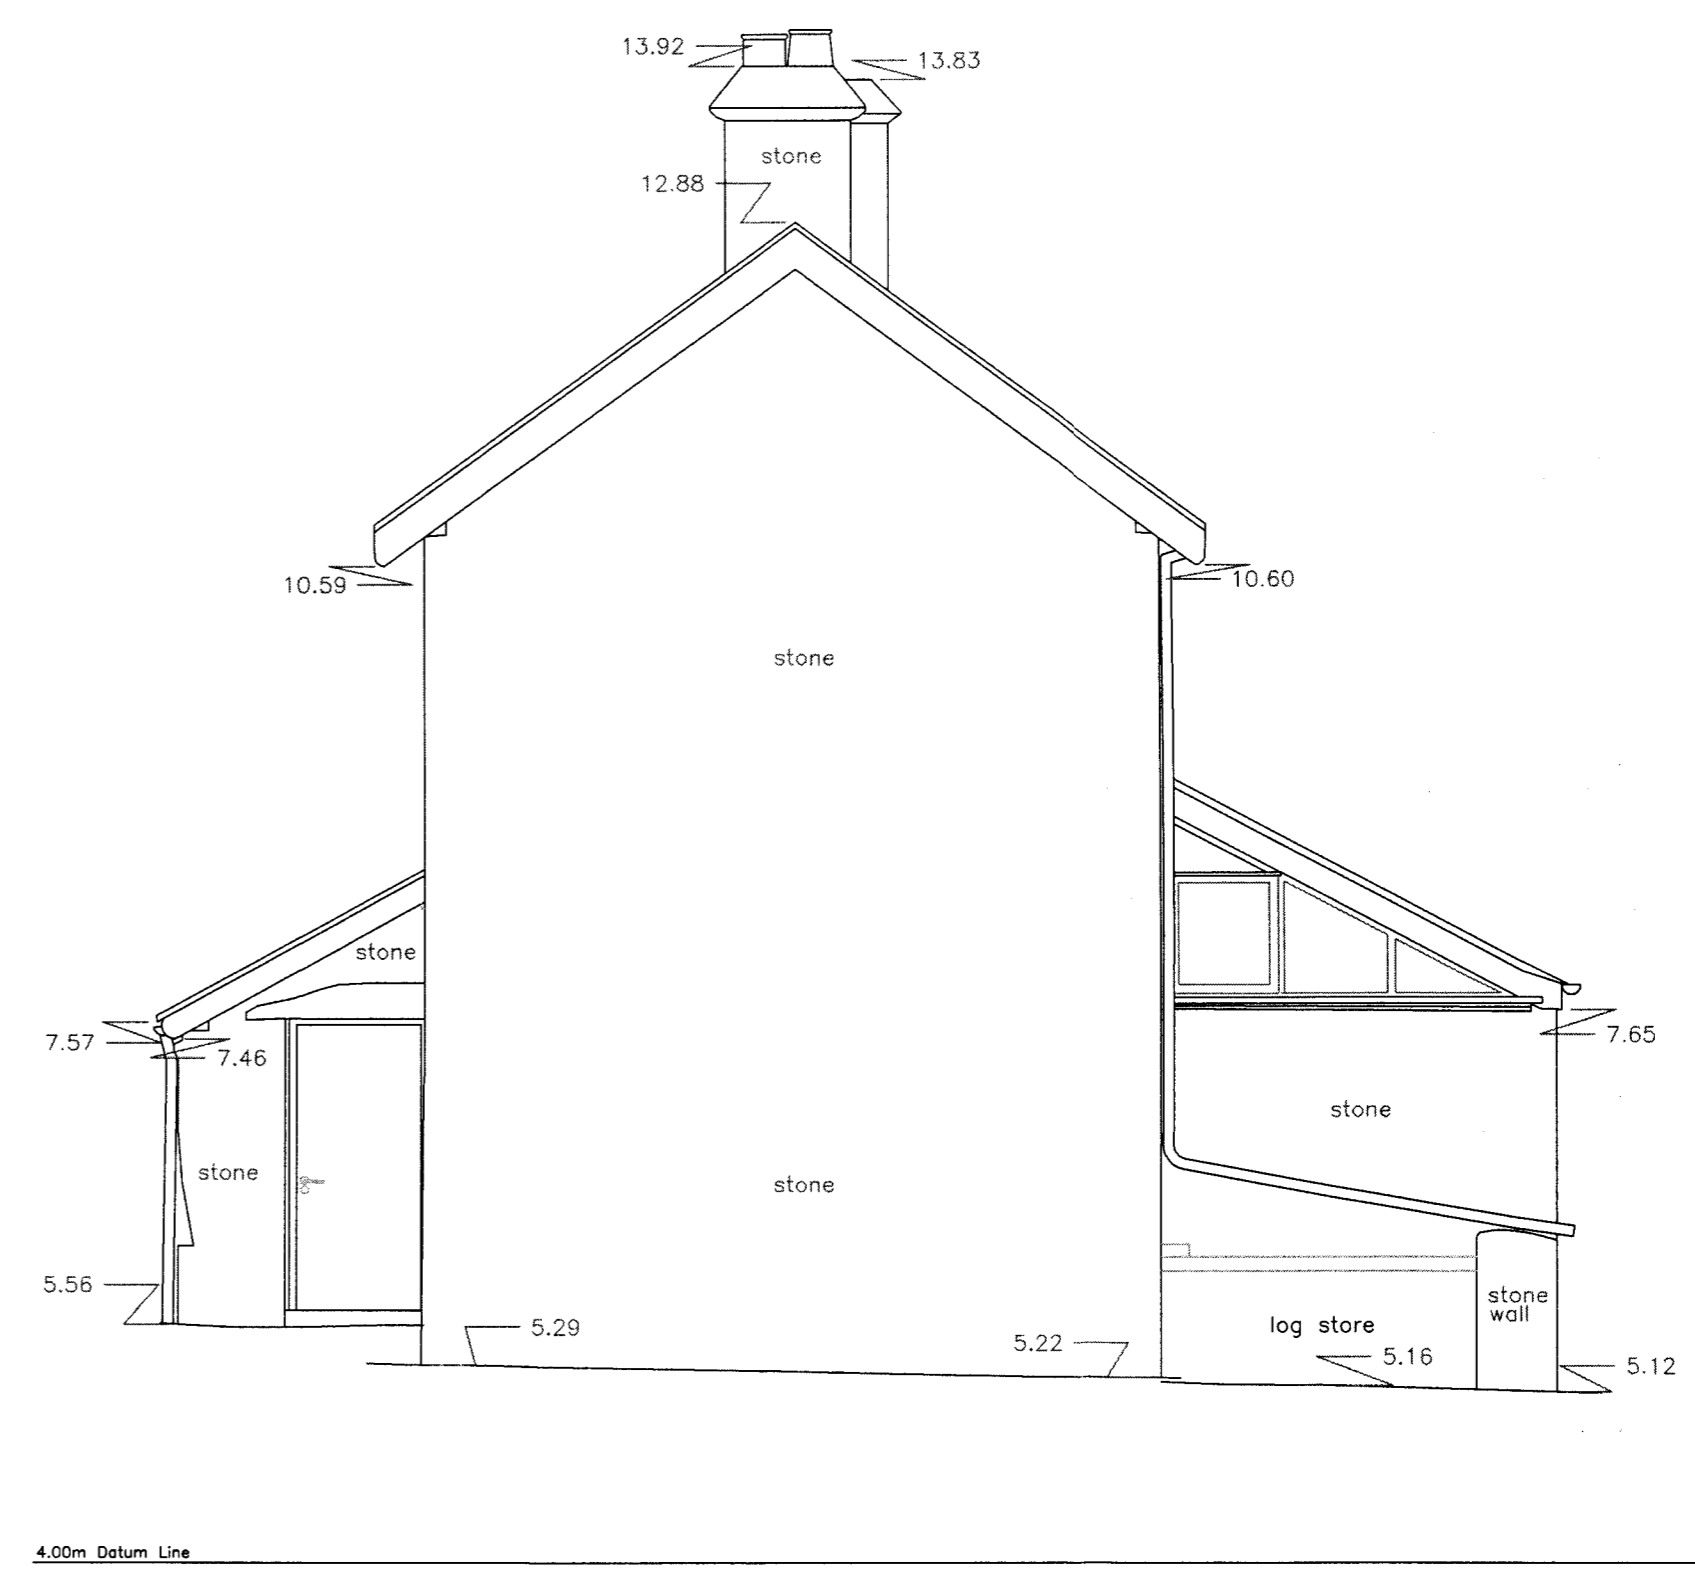


NORTH EAST ELEVATION

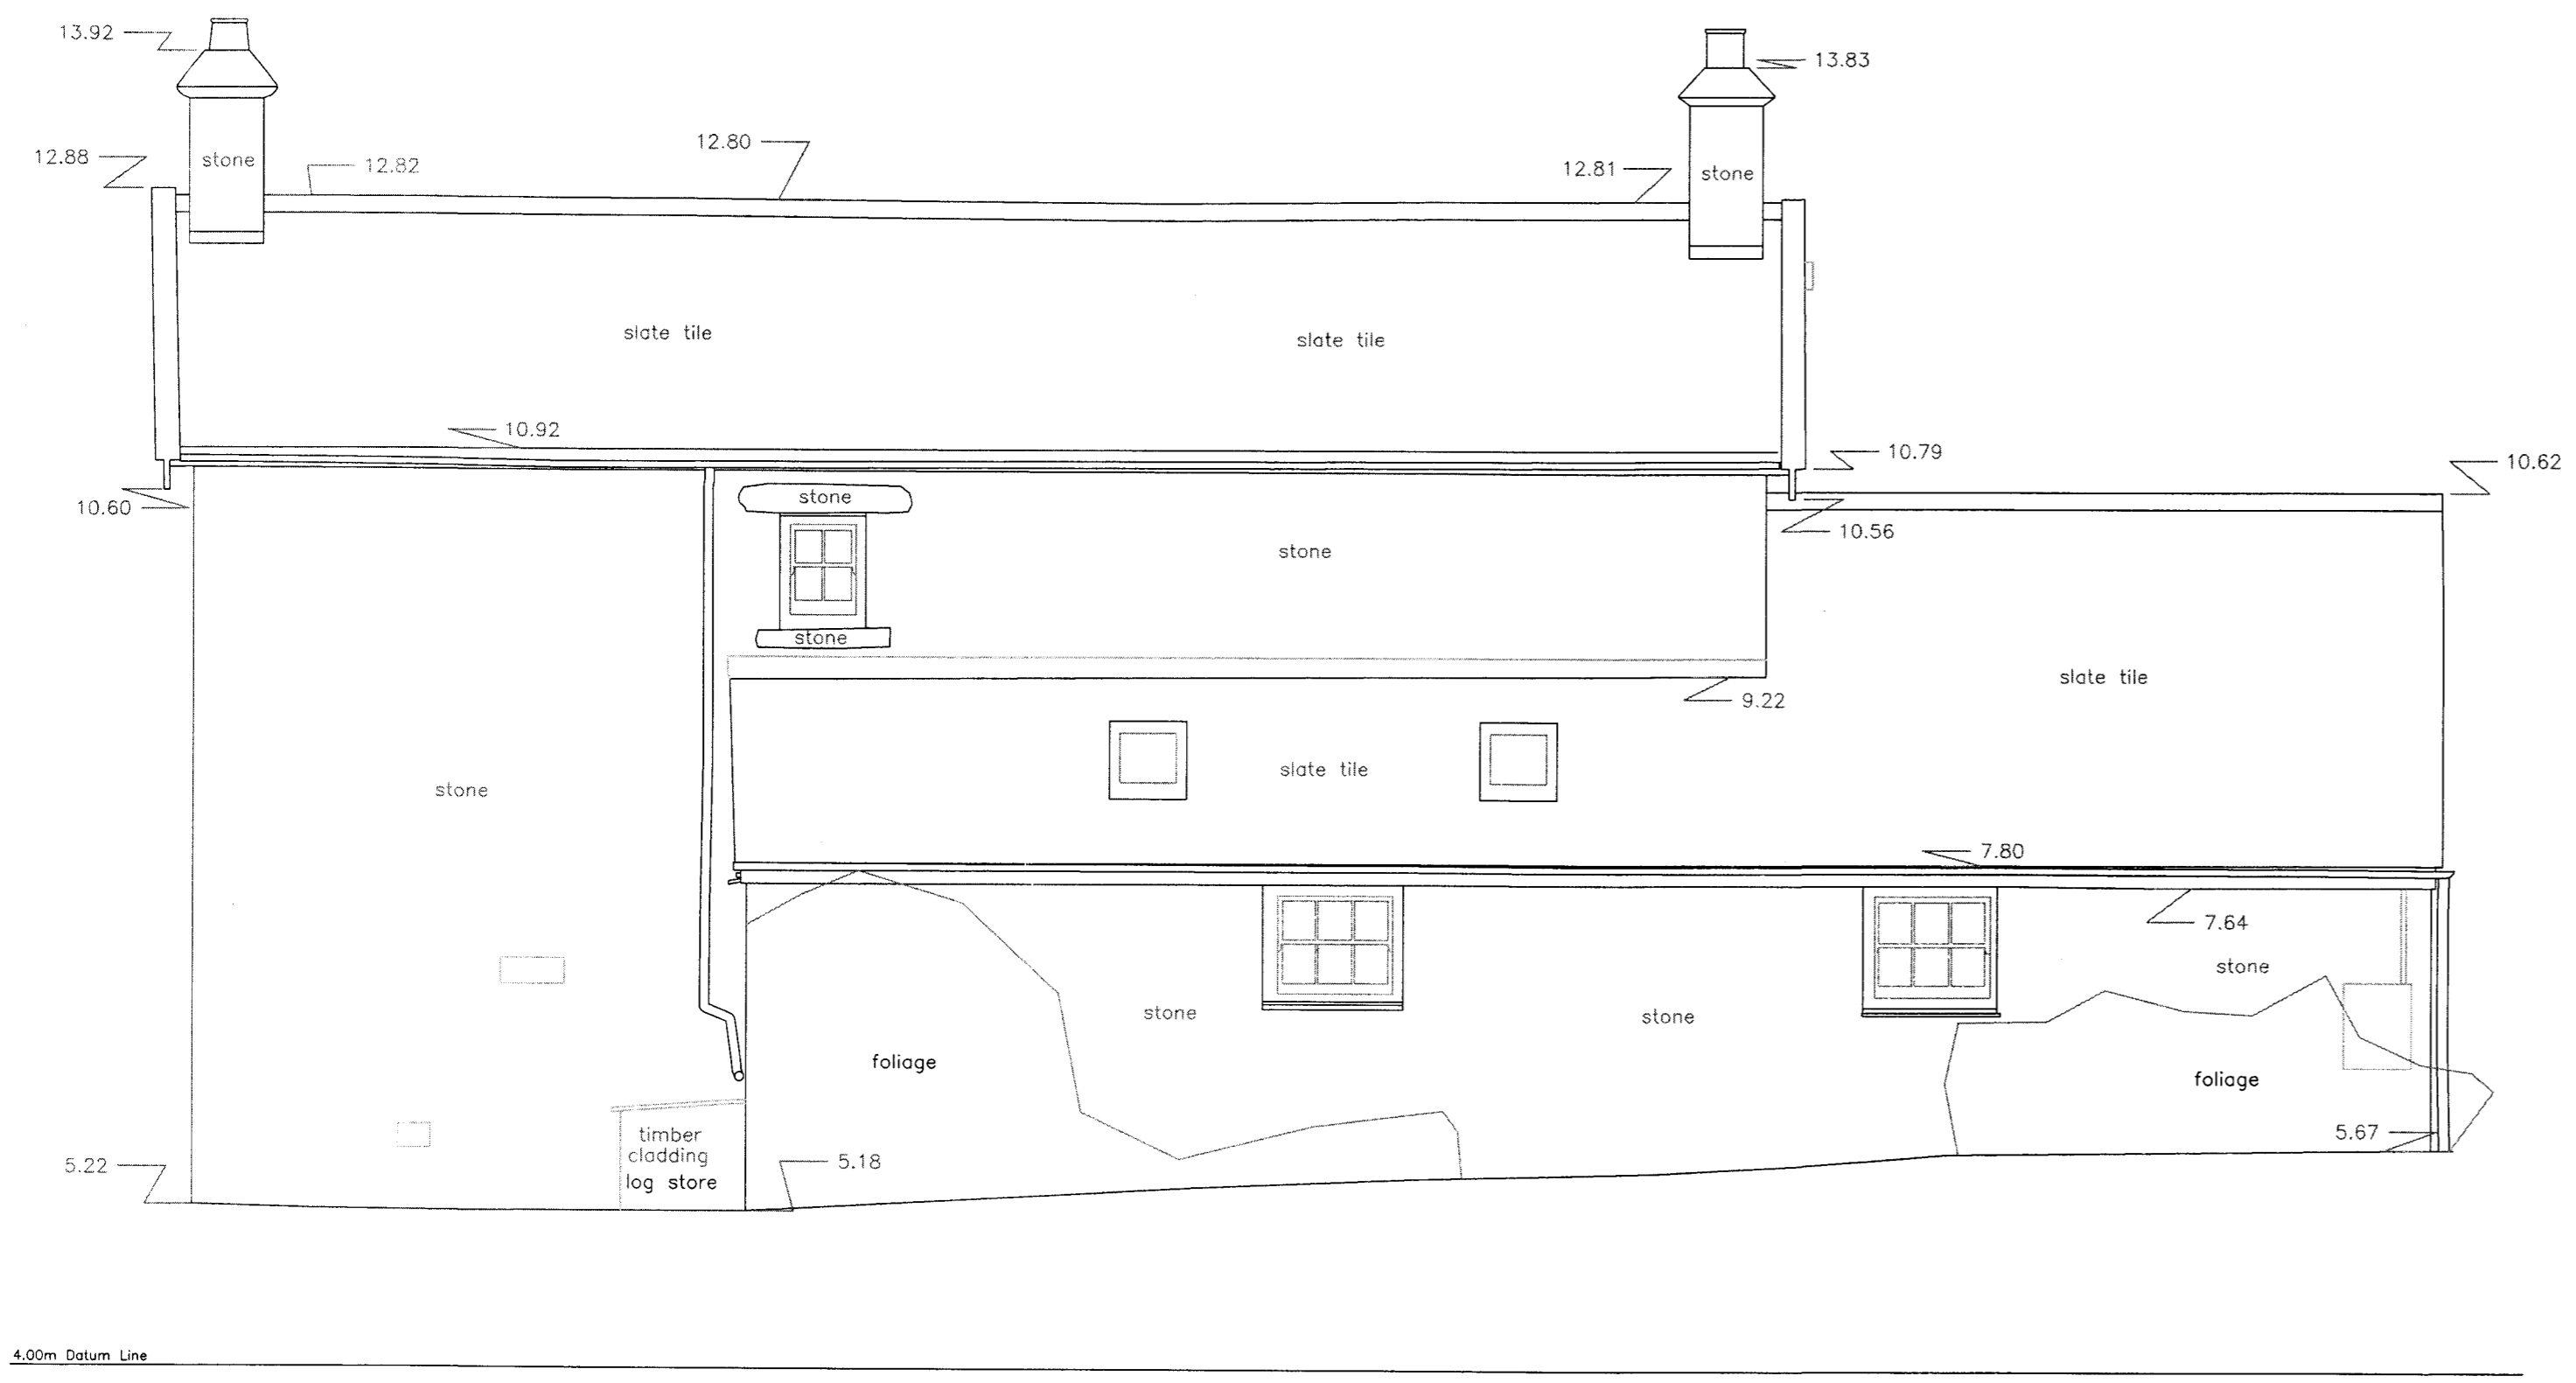

NORTH WEST ELEVATION

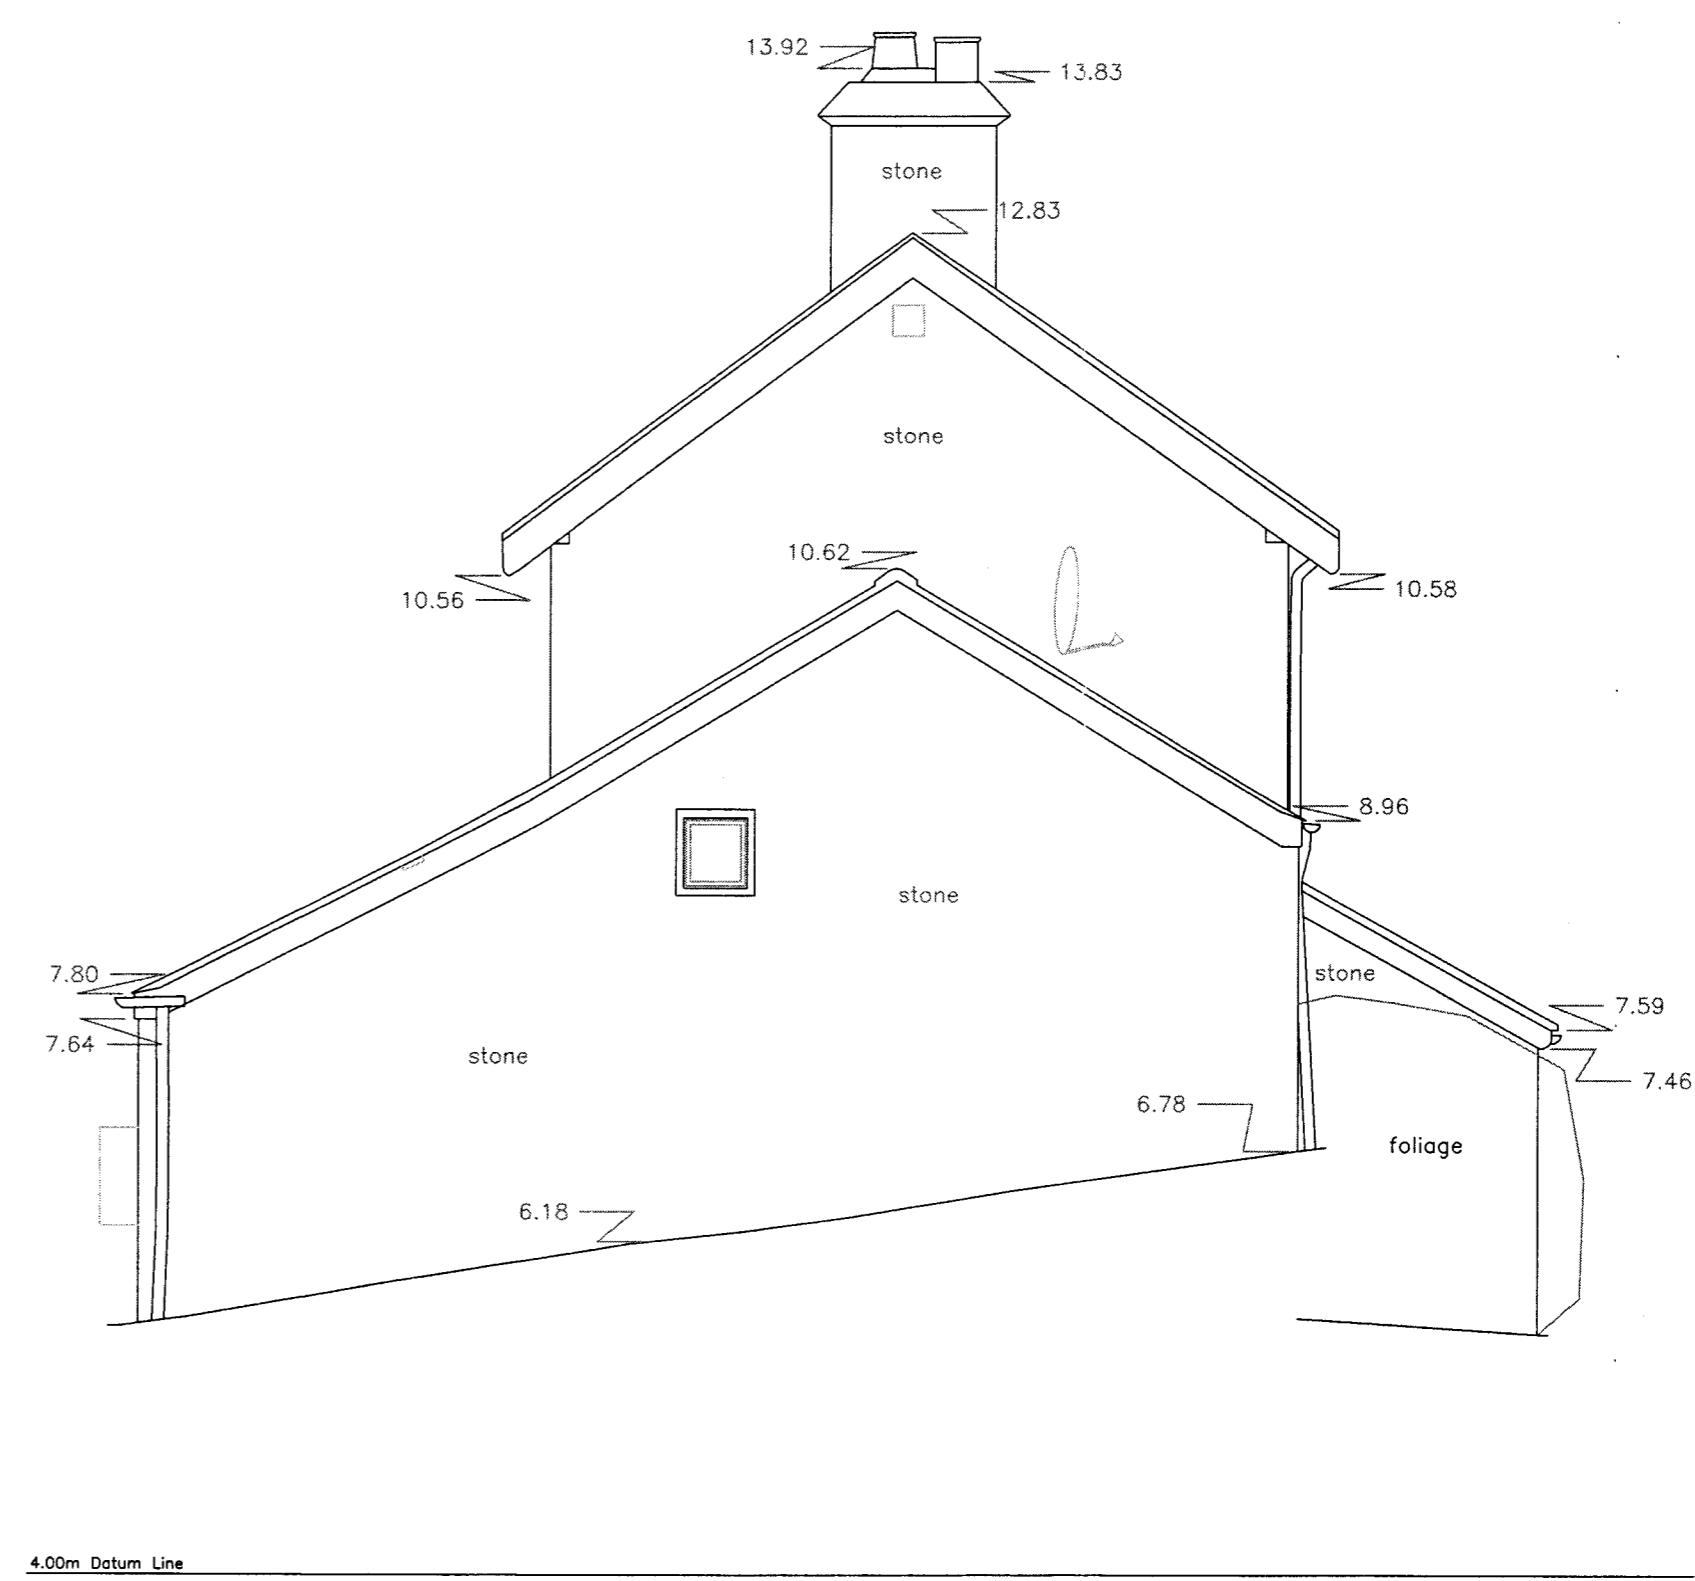

SOUTH WEST ELEVATION

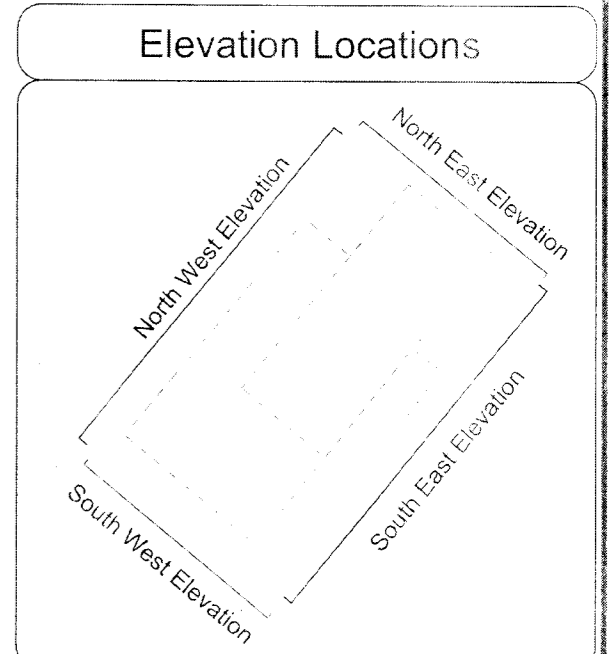

DANDOSURVEYING LTD
Land & Measured Building Surveyors
27-29 New Street
Charfield
South Glos.
GL12 8ES
Tel: 01453 845017
Tel: 01453 845360
www.dandosurveying.co.uk
enquiries@dandosurveying.co.uk

Project Name:
Moorings Cottage
Old Grimsby, Tresco, Isles of Scilly

Drawing Title:
Detailed Elevations

Client:
Tresco Estates
Agent:

Date: 23rd February 2016 Scale: 1:50 @ A1

Grid Orientation: Num/GPS Sheet ID: 11EAA08001 Rev: None

Site Level Datum: OS GPS Surveyed By: FT Drawn By: OS