

Linetypes	
Ceiling	---
Beam	----
Window	=====
Window overhead	-----
Door	=====
Step	=====
Level	147.82
Manhole	□ ○
Pipe	=====
Cupboard/Shelf	=====
Duct/Boxing	=====
Wall	=====
Grid Cross	+

Key	
cl = ceiling level	o/h = overhead
dc = door cill	u/s = underside of
dh = door head	u/sb = underside of beam
fl = floor level	wh = window head
gl = ground level	wc = window cill



Rock House
West End
Wickwar
South Glos.
GL12 8LB


Tel: 01453 845017
Fax: 01454 299501
www.dandosurveying.co.uk
enquiries@dandosurveying.co.uk

Project Name:
Moorings Cottage
Old Grimsby, Tresco, Isles of Scilly

Drawing Title:
First Floor Plan

Client:
Tresco Estates
Agent:

Date: 22nd February 2016	Scale: 1:50 @ A2
Grid Orientation North GPS	Sheet ID TEmooringsFF
Site Level Datum OS GPS	Surveyed By FT/SP
	Rev None
	Drawn By BS

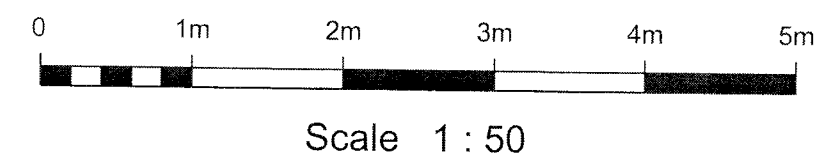

RECEIVED BY THE
PLANNING DEPARTMENT
26 JUL 2016

P-16-073