


RECEIVED BY THE  
PLANNING DEPARTMENT  
26 JUL 2016



6.47  
6.24

5.91

SOUTH EAST ELEVATION

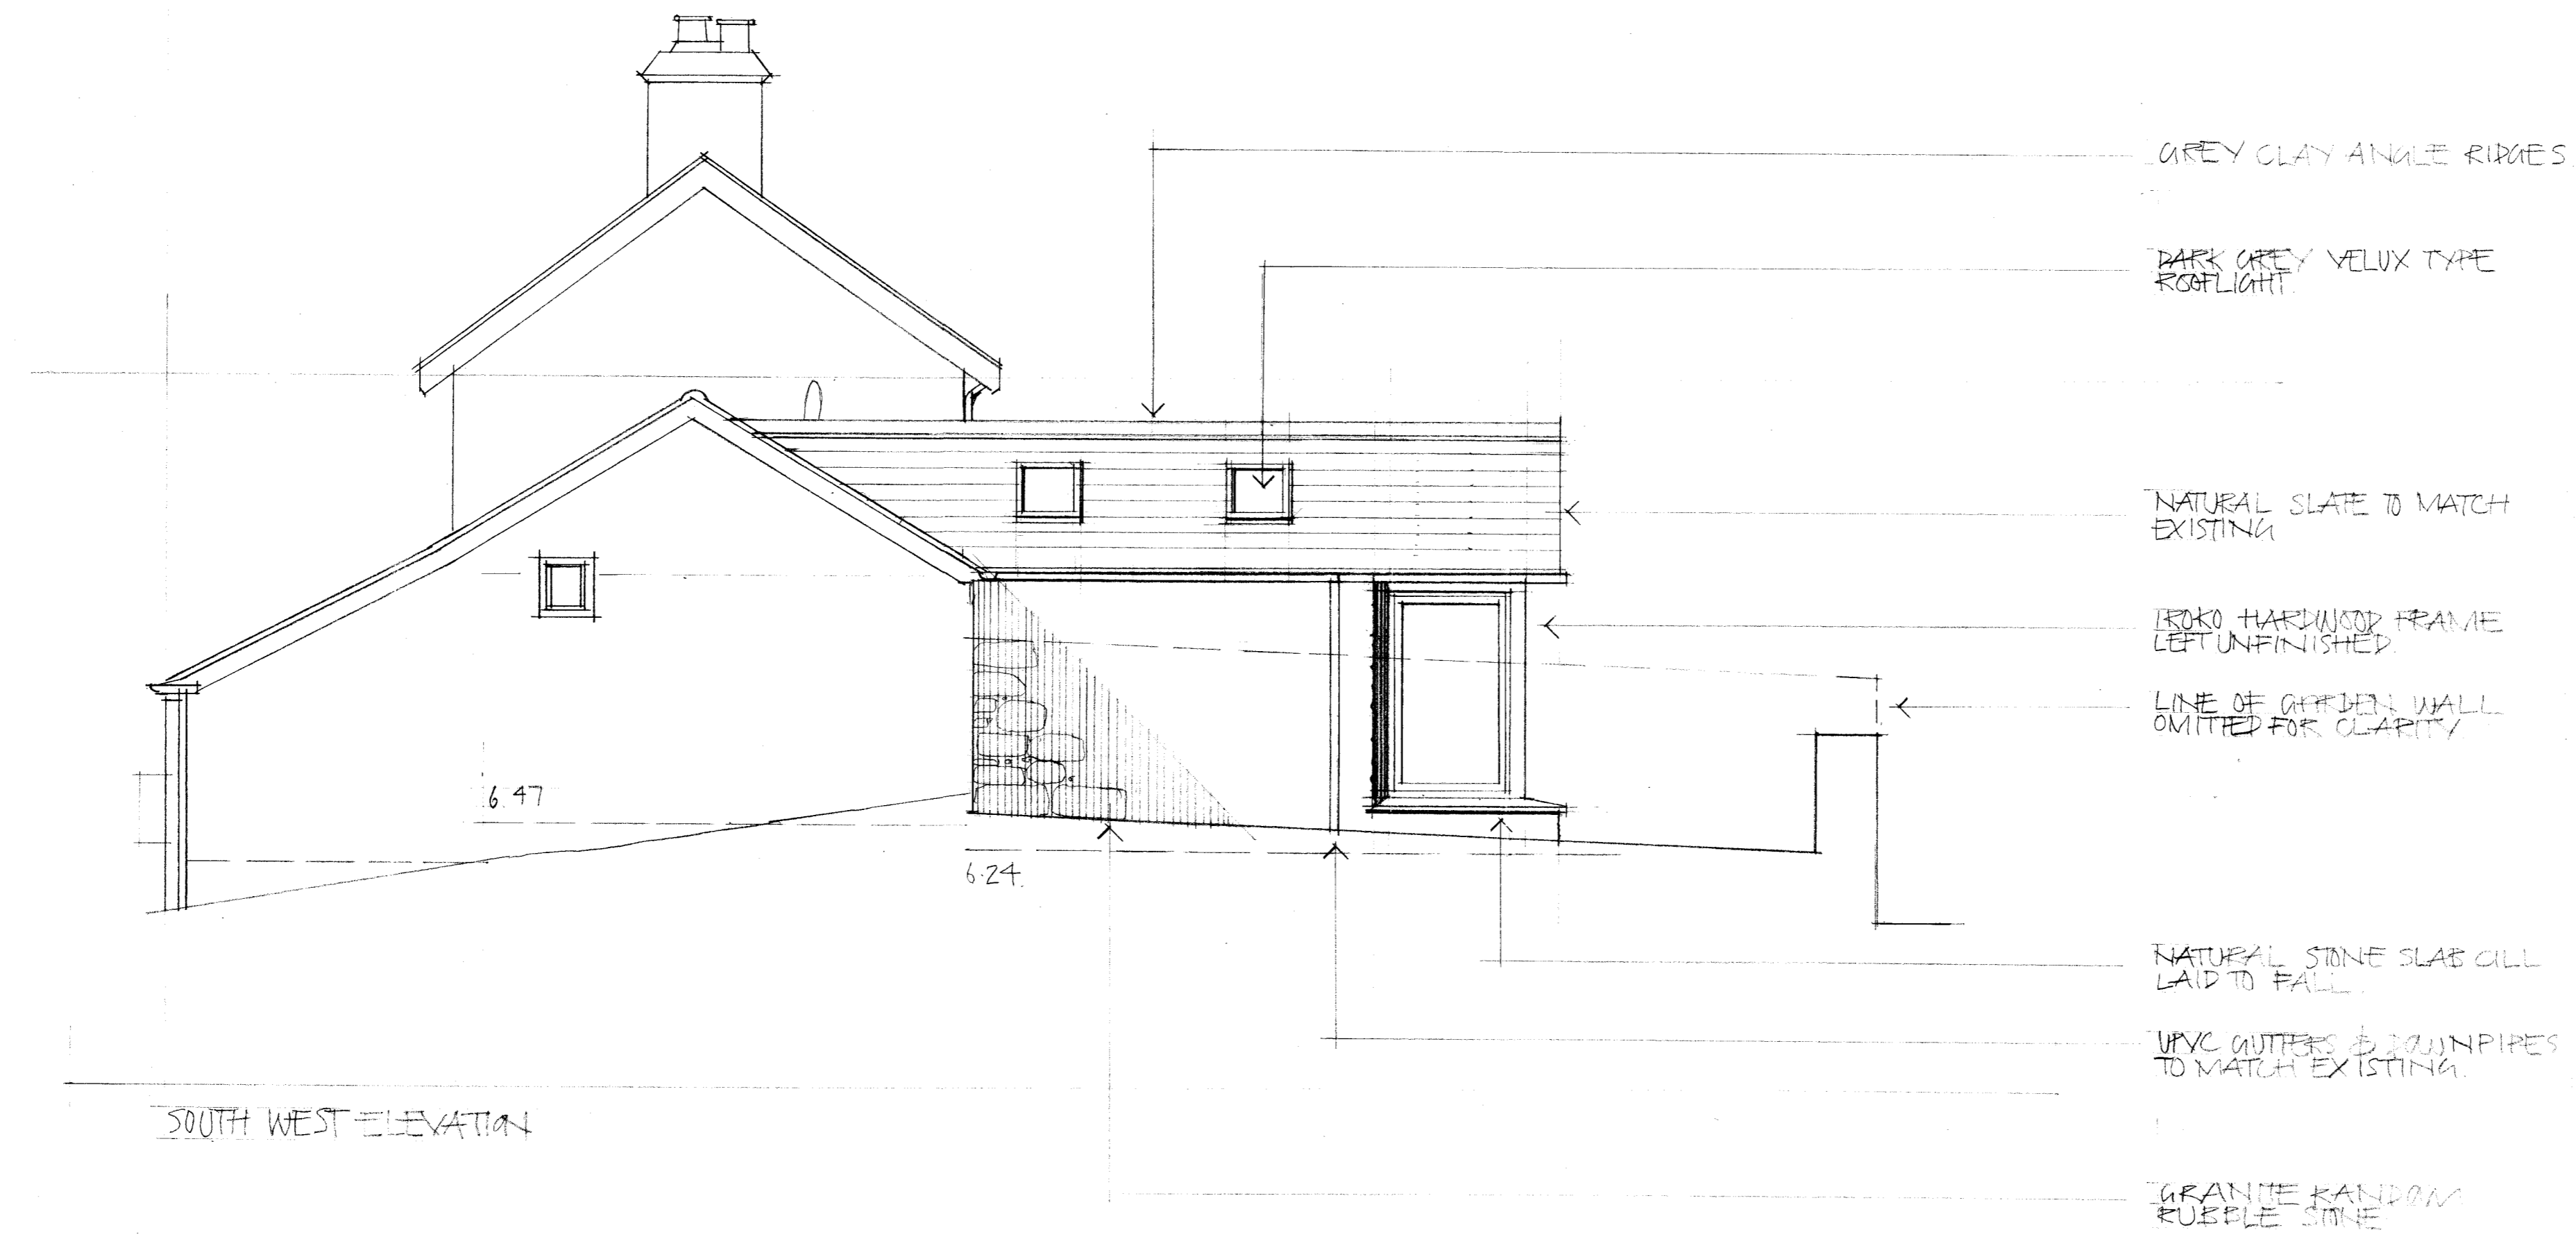

GREY CLAY ANGLE RIDGES

DARK GREY VELUX TYPE ROOFLIGHT

NATURAL SLATE TO MATCH EXISTING

IRKO HARDWOOD FRAME LEFT UNFINISHED

LINE OF GUTTERS WALL OMITTED FOR CLARITY

NATURAL STONE SLAB CILL LAID TO FALL

UPVC GUTTERS & DOWNPIPES TO MATCH EXISTING


GRANITE RANDOM RUBBLE STONE

6.47

6.24

SOUTH WEST ELEVATION

project	THE MORINGS
client	MR & MRS DORRIEN SMITH
title	ELEVATIONS AS PROPOSED (1052)
scale	1/100 @ A3
drawn	KC
date	JUL 16
status	PRELIMINARY
drawing number	3033 - 05

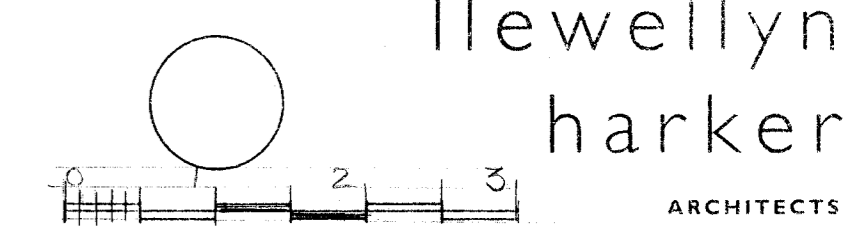

Home Farm East Pennard architects@hlewellynharker.com  
Shepton Mallet BA4 6TT t 01749 860022