
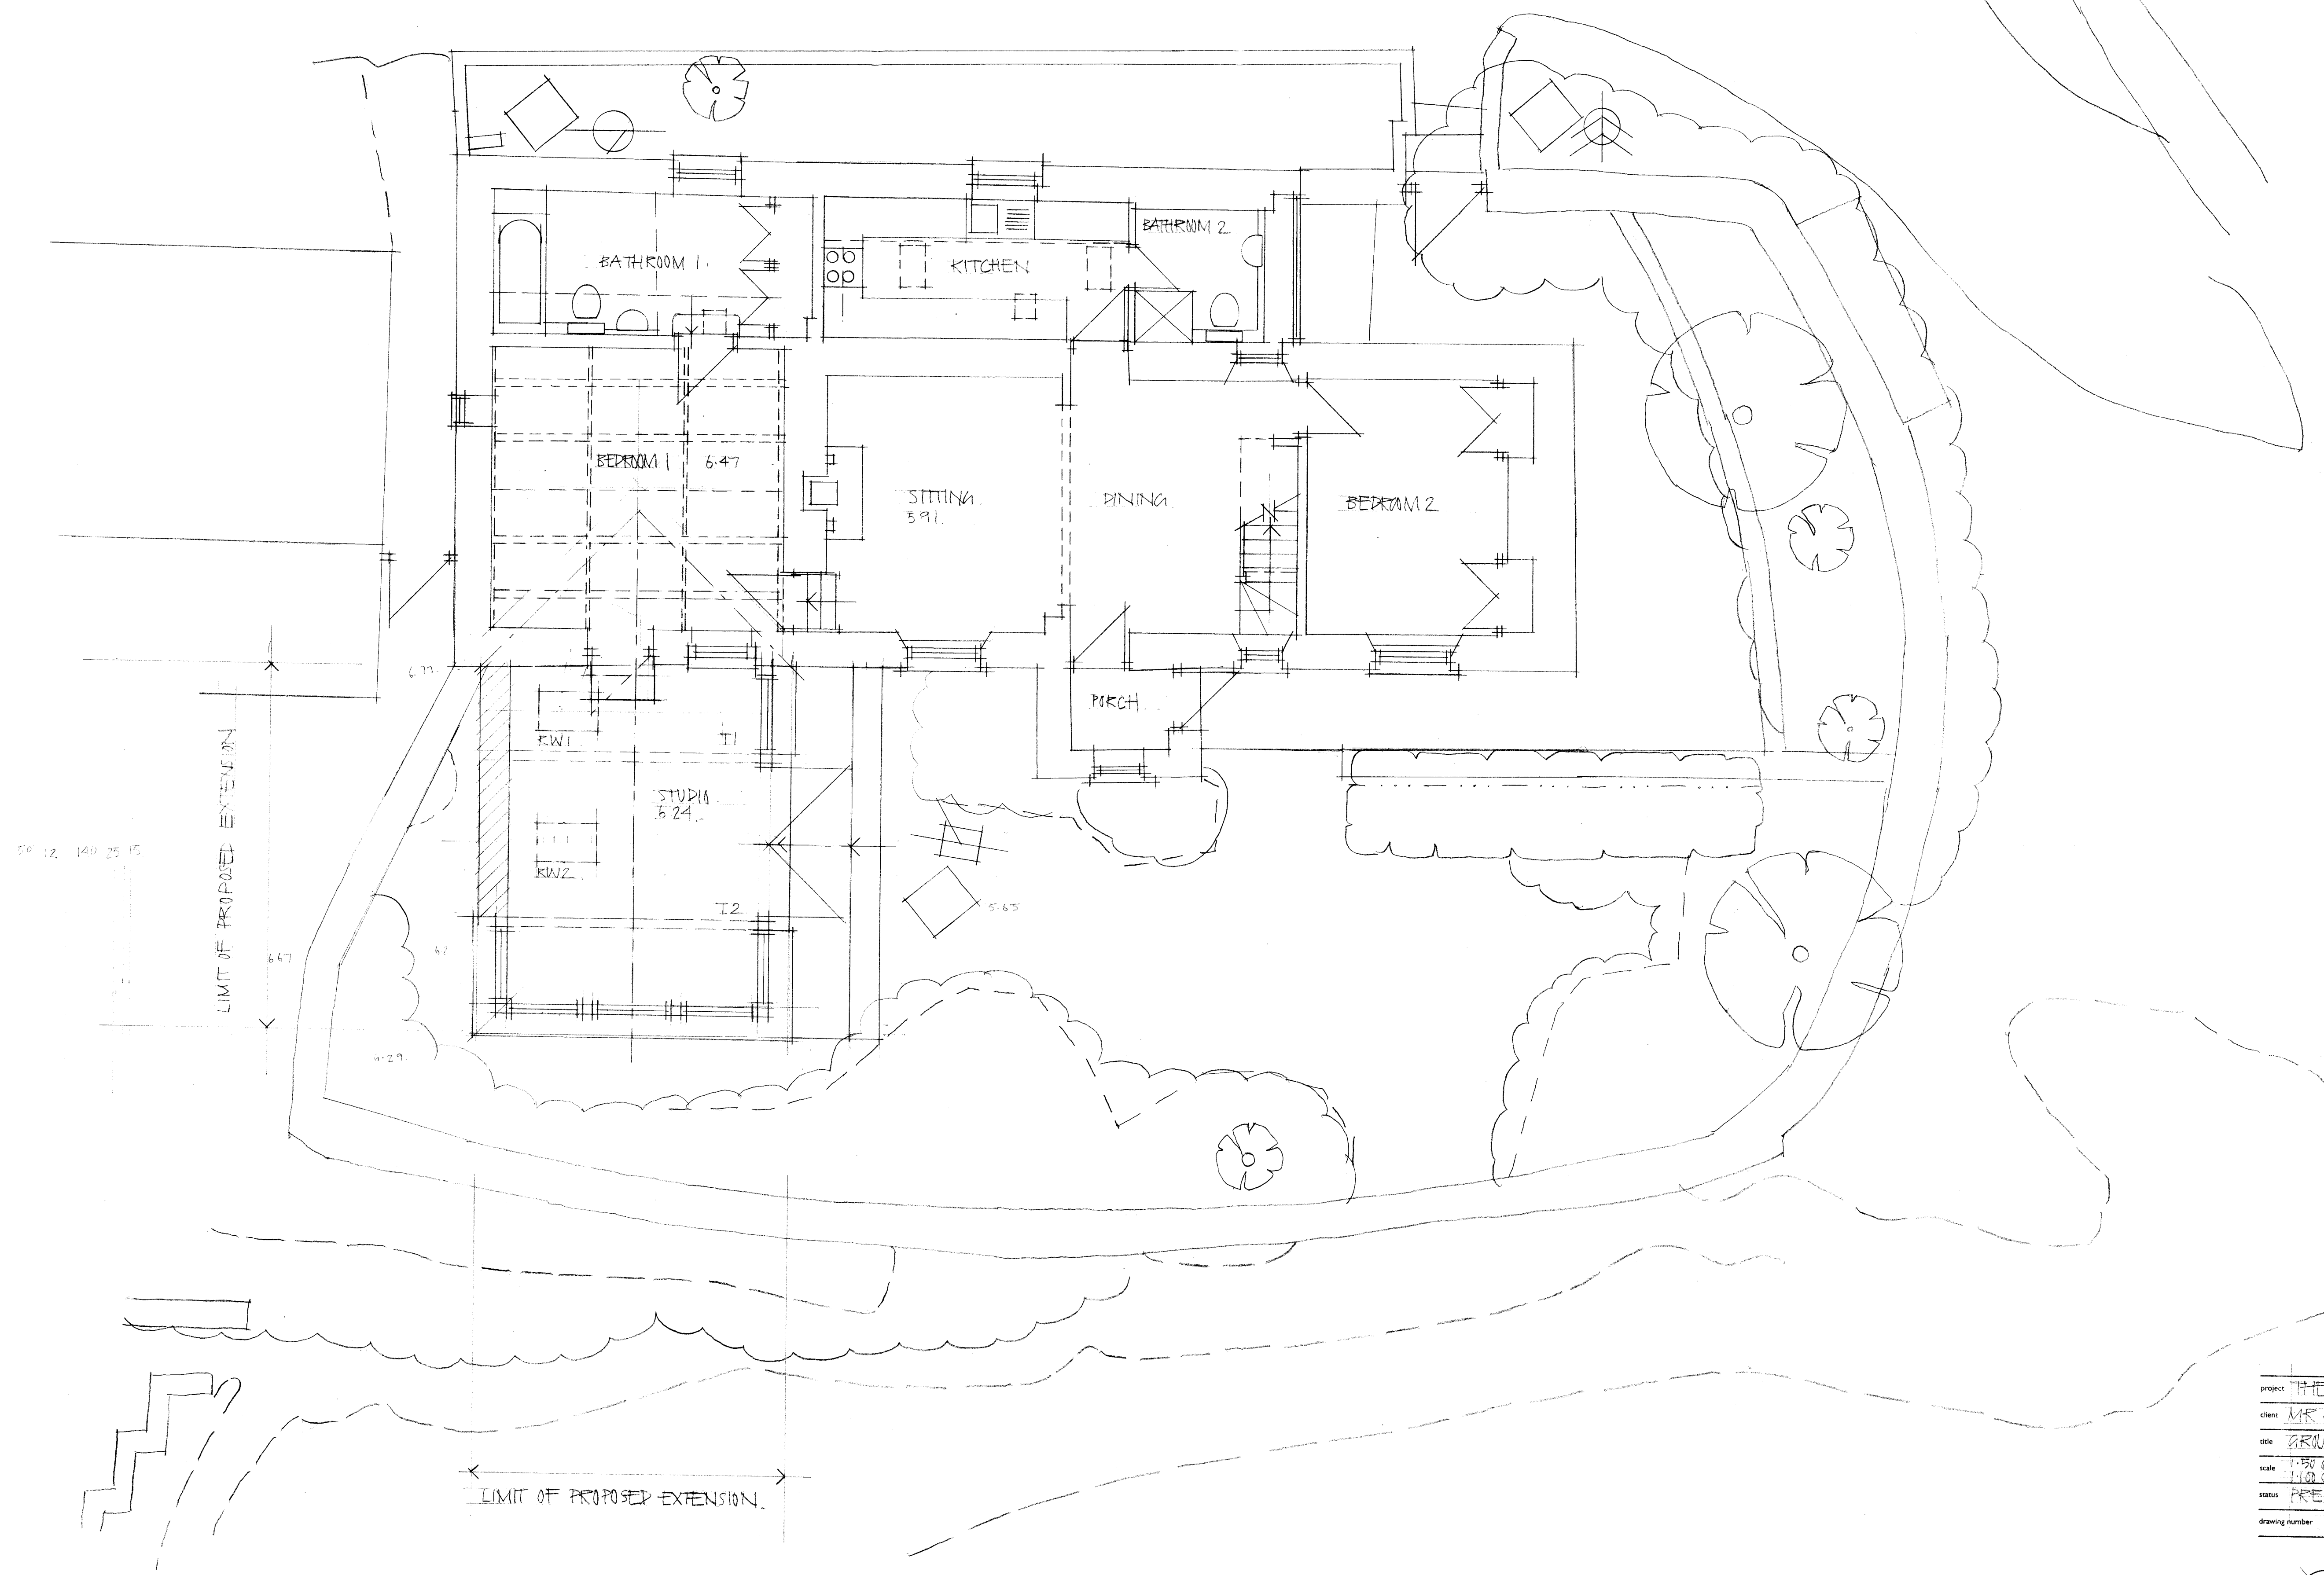


RECEIVED BY THE
PLANNING DEPARTMENT
26 JUL 2016

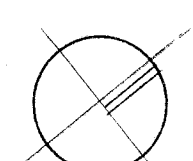

project THE MOORINGS
 client MR & MRS DORRIS SMITH
 title GROUND FLOOR PLAN AS PROPOSED
 scale 1:50 @ 1/4" = 1'-0" drawn KC date 30.16
 status PRELIMINARY
 drawing number 3865-03


Ilwellyn harker
 ARCHITECTS
 Home Farm East Pennard architects@ilwellynharker.com
 Shepton Mallet BA4 6TT t.01749 840622