


RECEIVED BY THE
PLANNING DEPARTMENT
26 JUL 2016

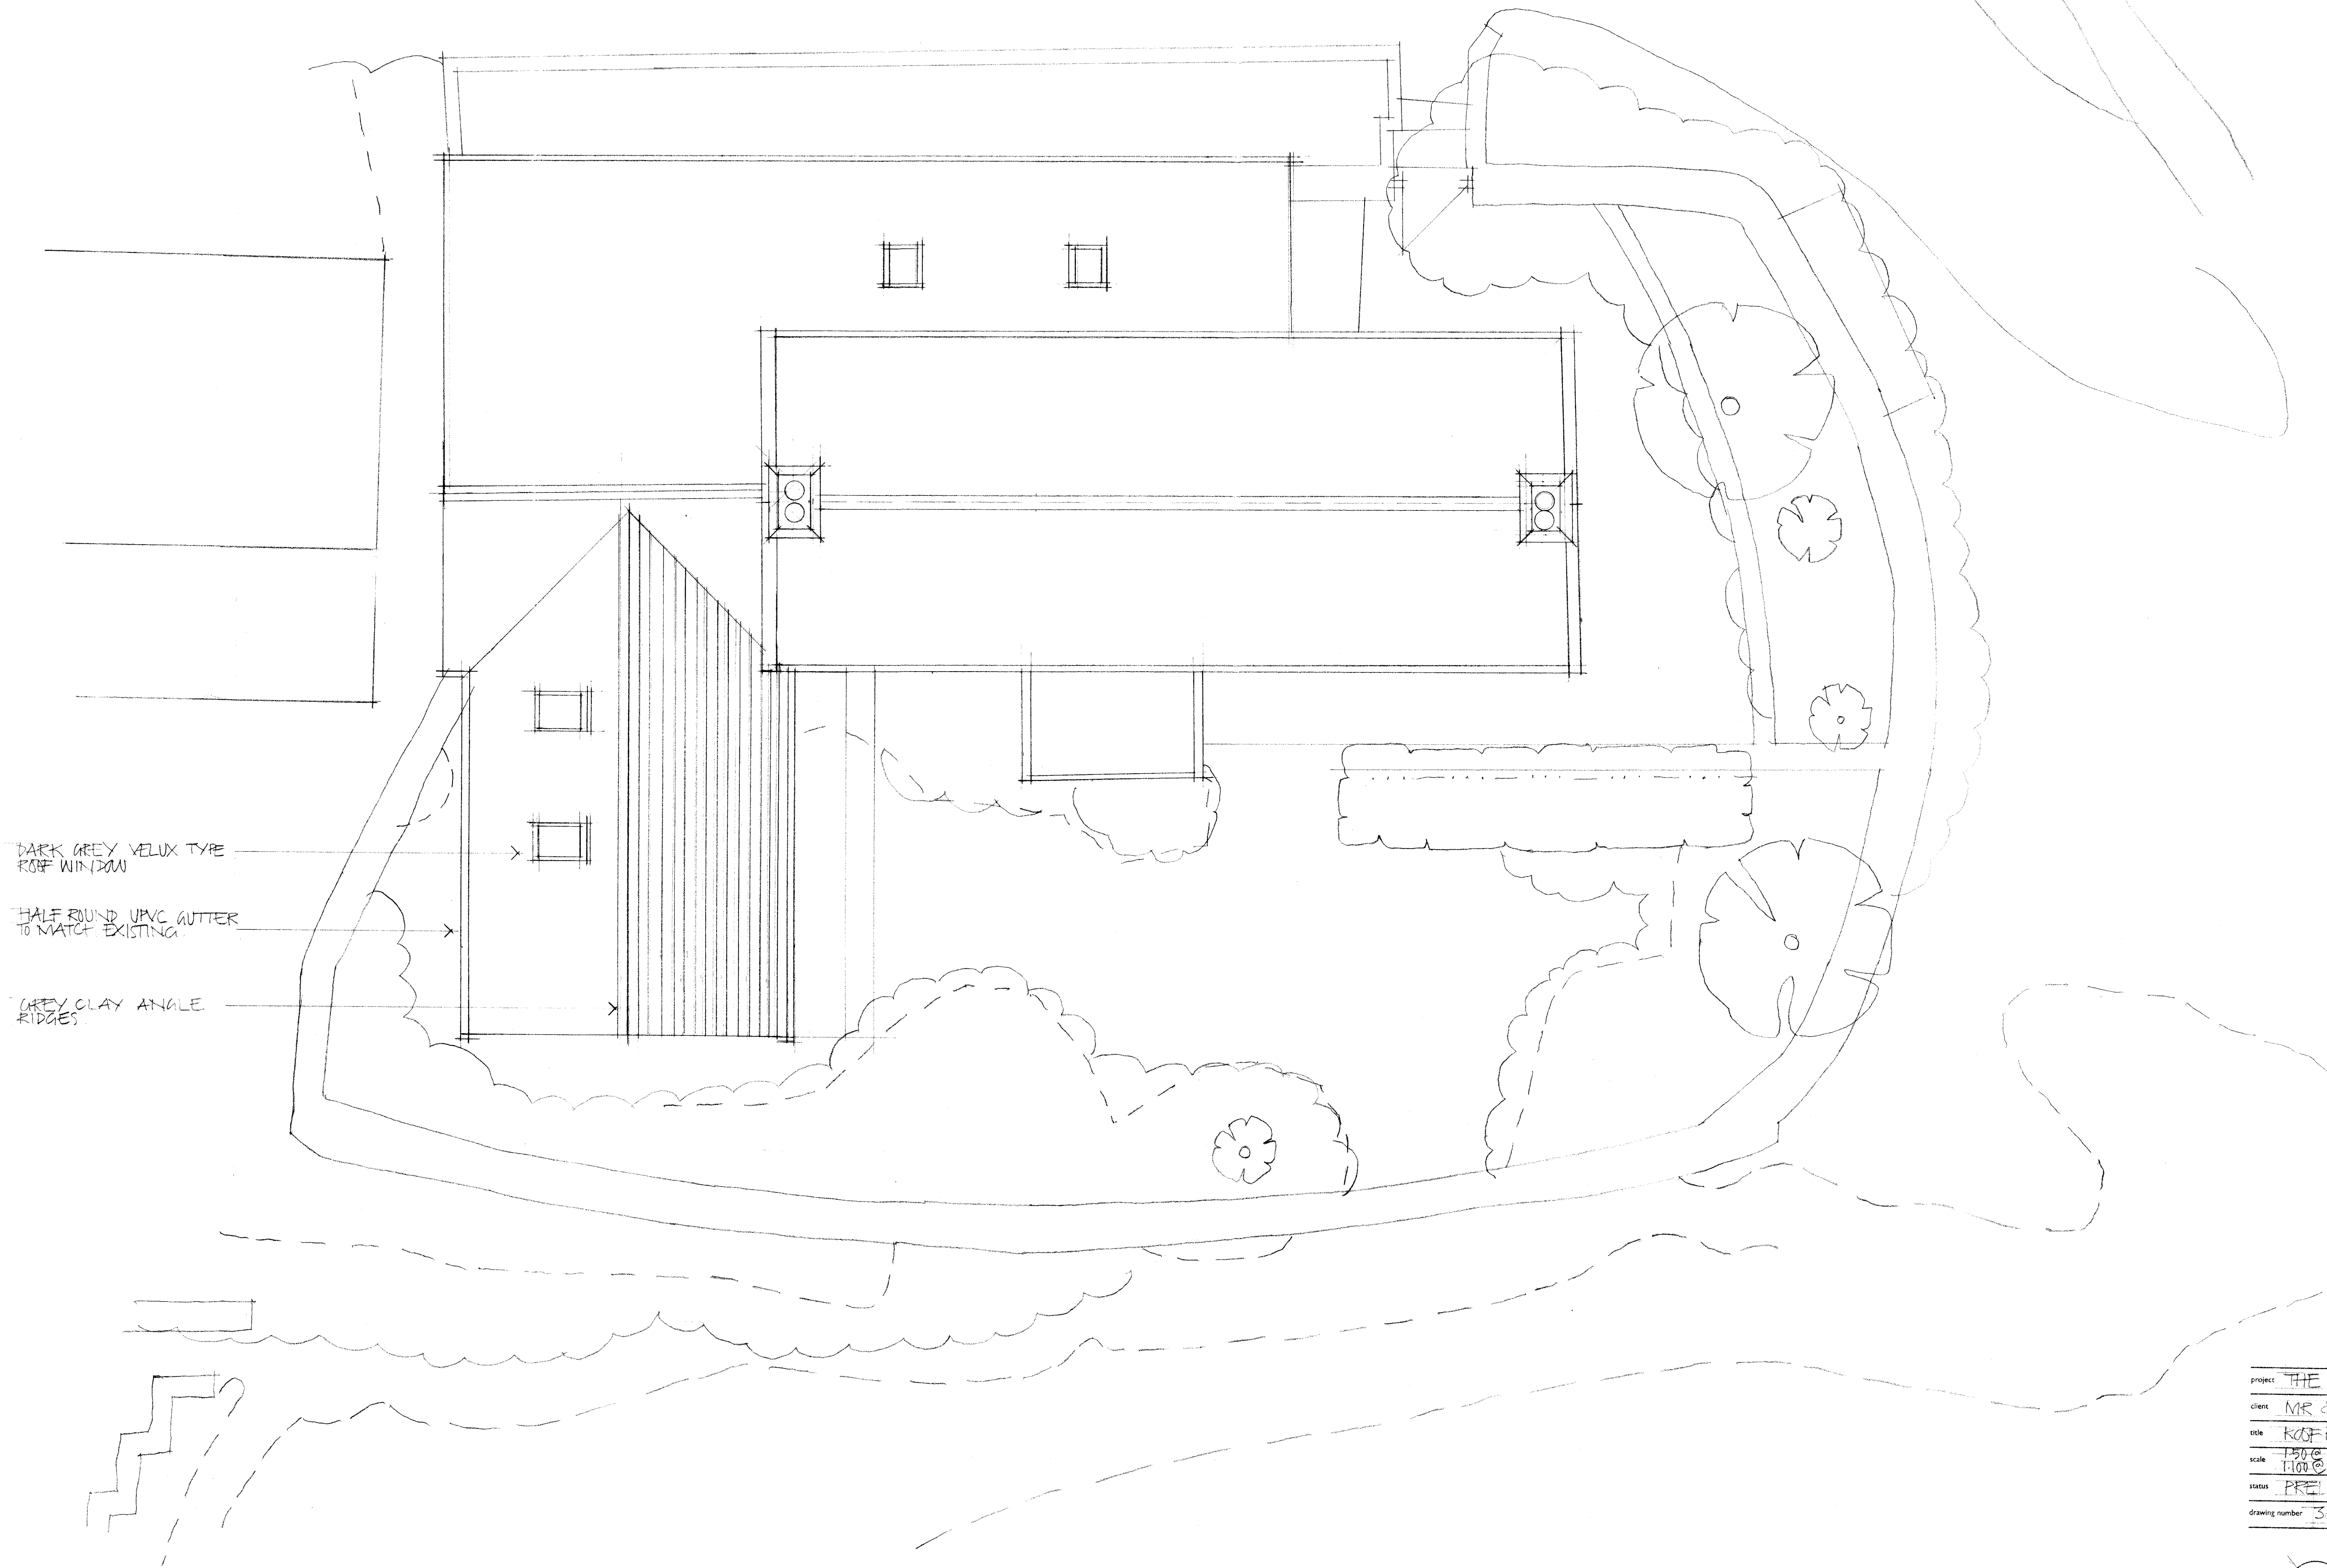


DARK GREY VELUX TYPE
ROOF WINDOW

HALF ROUND UPVC GUTTER
TO MATCH EXISTING

GREY CLAY ANGLE
RIDGES

Project: THE MOORINGS
Client: MR & MRS PARRISH - SMITH
Title: ROOF PLAN AS PROPOSED
Scale: 1:50 @ A1, 1:100 @ A2, drawn: KC, date: JUL 16
Status: PRELIMINARY
Drawing number: 3385-04

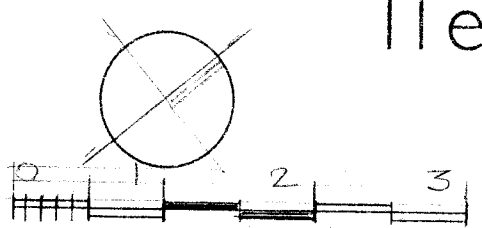
Ilewellyn
harker
ARCHITECTS
Home Farm East Pennard architects@llewellynharker.com
Shepton Mallet BA4 6TT t 01749 860022