

MATERIALS : HOUSE

ROOF: MAIN ROOF, CEDAR SHINGLES.

RAINWATER GOODS: BLACK UPVC HALF ROUND GUTTERING AND DOWNPIPES TO SOUTH EAST ELEVATION. BROWN RECTANGULAR UPVC TO REMAINING ELEVATIONS.


STONEWORK: GREY SPLIT FACED STONE LAID IN RANDOM COURSES.

BOARDING : T+G VERTICAL BOARDING STAINED DARK BROWN .

WINDOWS AND DOORS: HARDWOOD FRAMES AND SILLS STAINED DARK BROWN.

WHITE UPVC CONSERVATORY.

NORTH EAST ELEVATION

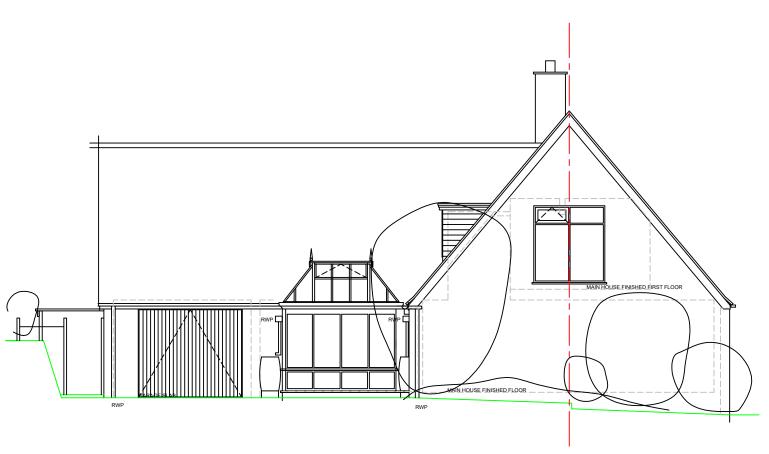

SOUTH EAST ELEVATION

RJ BACON BUILDERS

CLIENT : MR + MRS A PAGE

SITE: WHITE HORSES, GARRISON, SAINT MARYS, I.O.S, TR21 0LS

DRAWING TITLE: ELEVATIONS AS EXISTING. SHEET 1 OF 2

DRAWING REFERENCE : DWG005

SCALE : 1: 100 @ A3 DATE : JULY 2016