


NORTH EAST ELEVATION

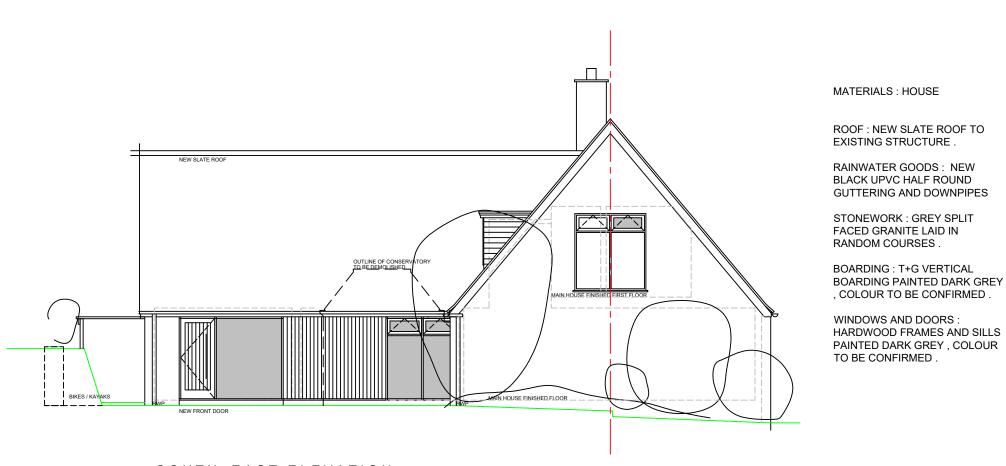

10

SOUTH EAST ELEVATION

NEW / RECONFIGURED EXISTING FENESTRATION

RJ BACON BUILDERS

CLIENT : MR + MRS A PAGE

SITE: WHITE HORSES, GARRISON, SAINT MARYS, I.O.S, TR21 0LS

DRAWING TITLE : ELEVATIONS AS PROPOSED . SHEET 1 OF 2 $\,$

DRAWING REFERENCE : DWG012

SCALE: 1: 100 @ A3 DATE: AUGUST 2016