



PROPOSED COTTAGE at
WHITE COTTAGE, PORTHLOO, ST. MARY'S
for ERIC HICKS ESQ

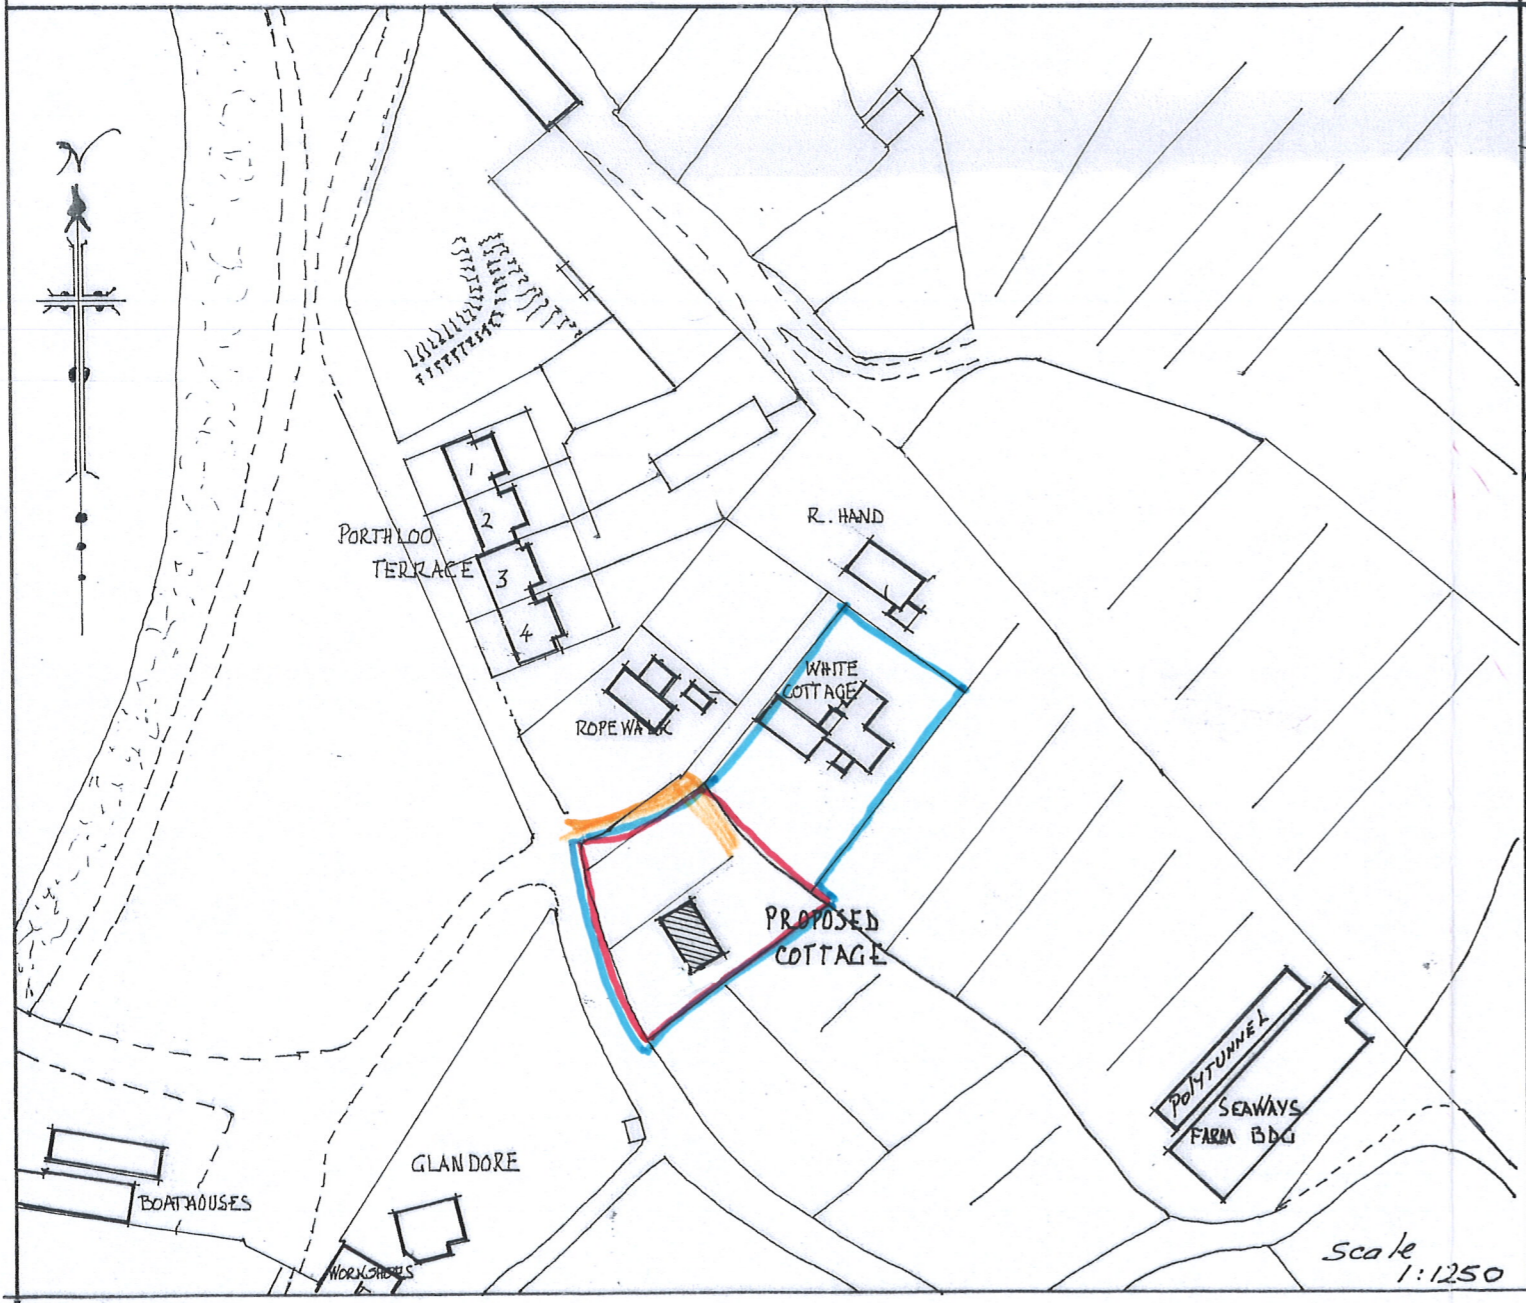

Scale 1:1250

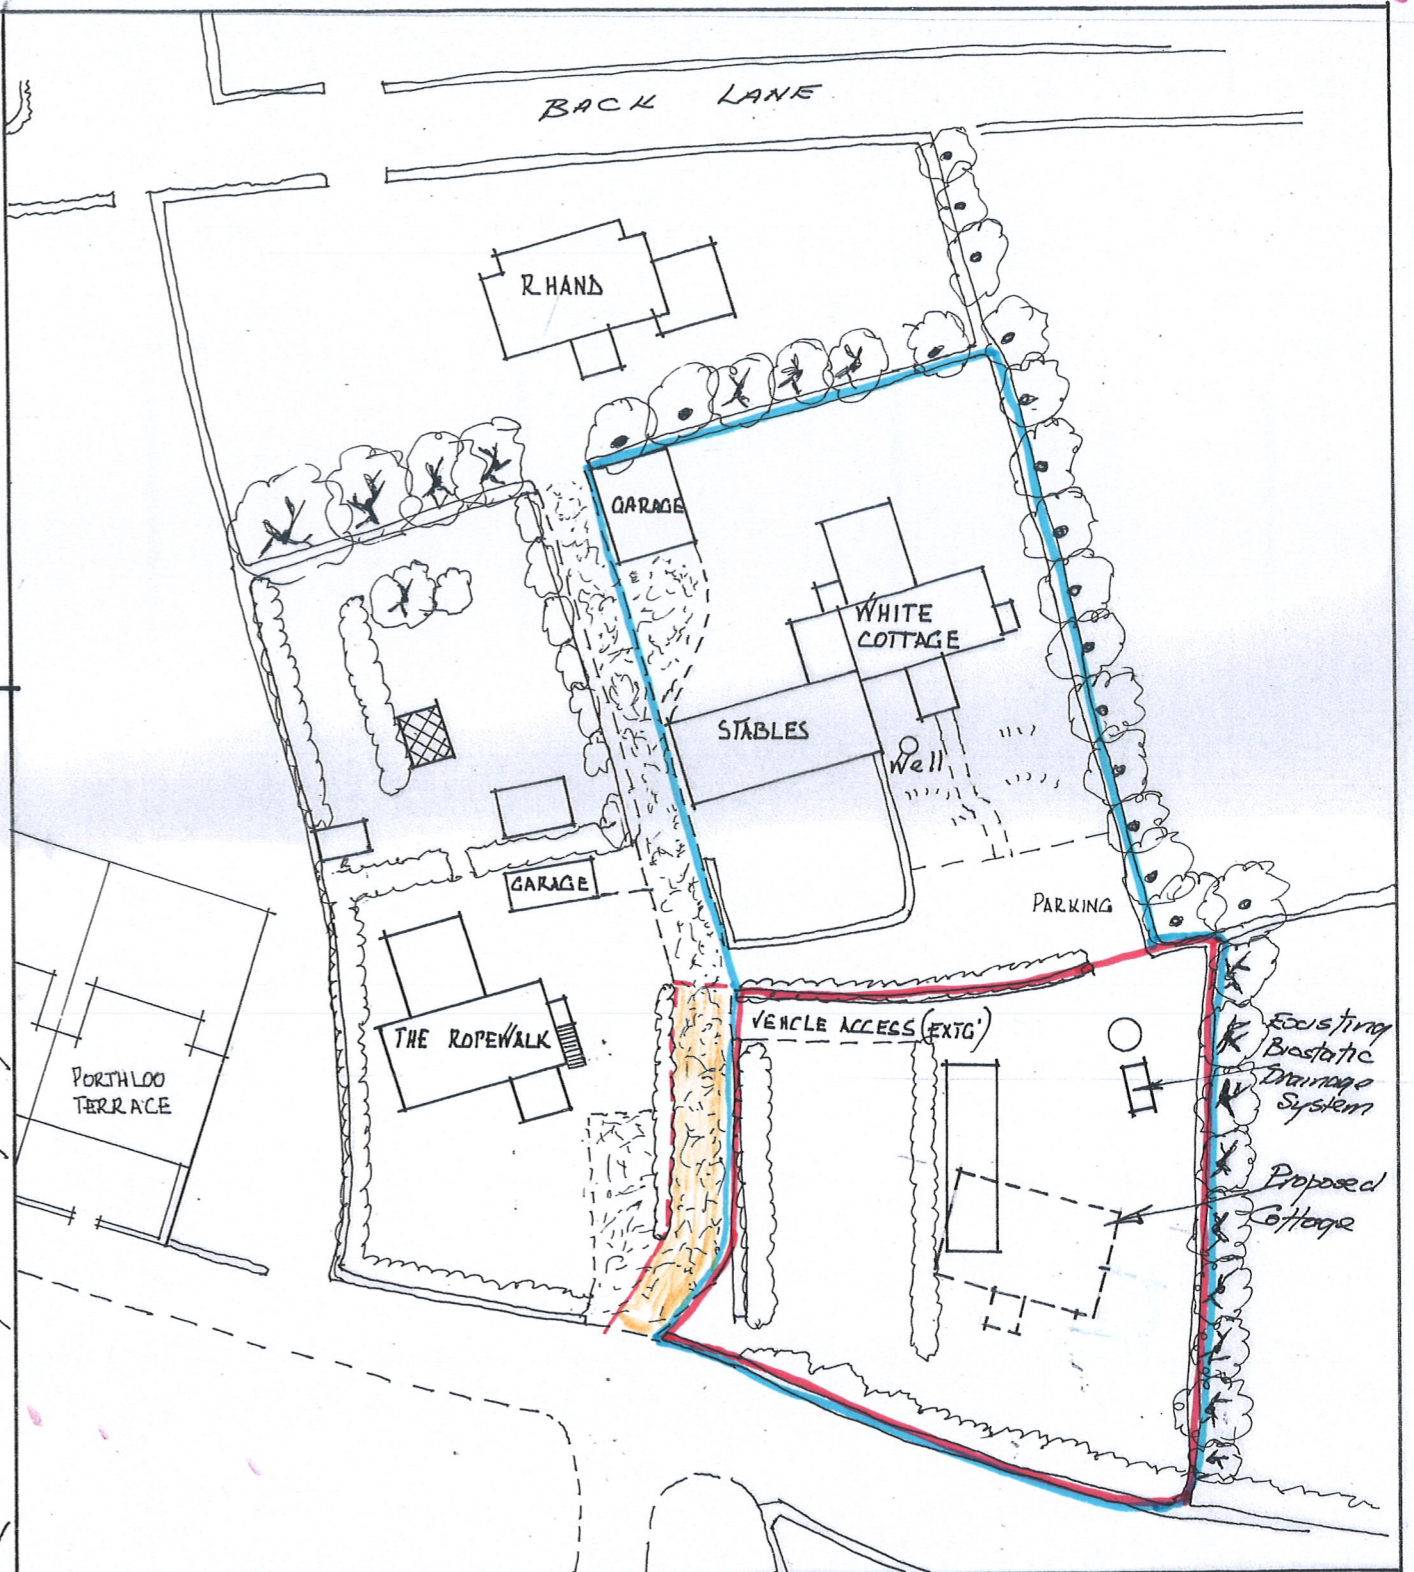

BLOCK PLAN & SITE PLAN

DATE - APRIL 2016
SCALE - 1:500



Shared Vehicular & Pedestrian Access.

WCC-5