

WARLEGGAN FLATS,
CHURCH ROAD, ST. MARY'S

EXISTING LAYOUT OF
TWO FLATS - ONE 2 BEDROOMS
& ONE 1 BEDROOM


T. J. HIRON

DATE - APRIL 1990

SCALE - 1/8" = 1'0"



DRAWN - T. J. H.

ENTRANCE TO 1 BEDROOM FLAT
'PHOENIX'

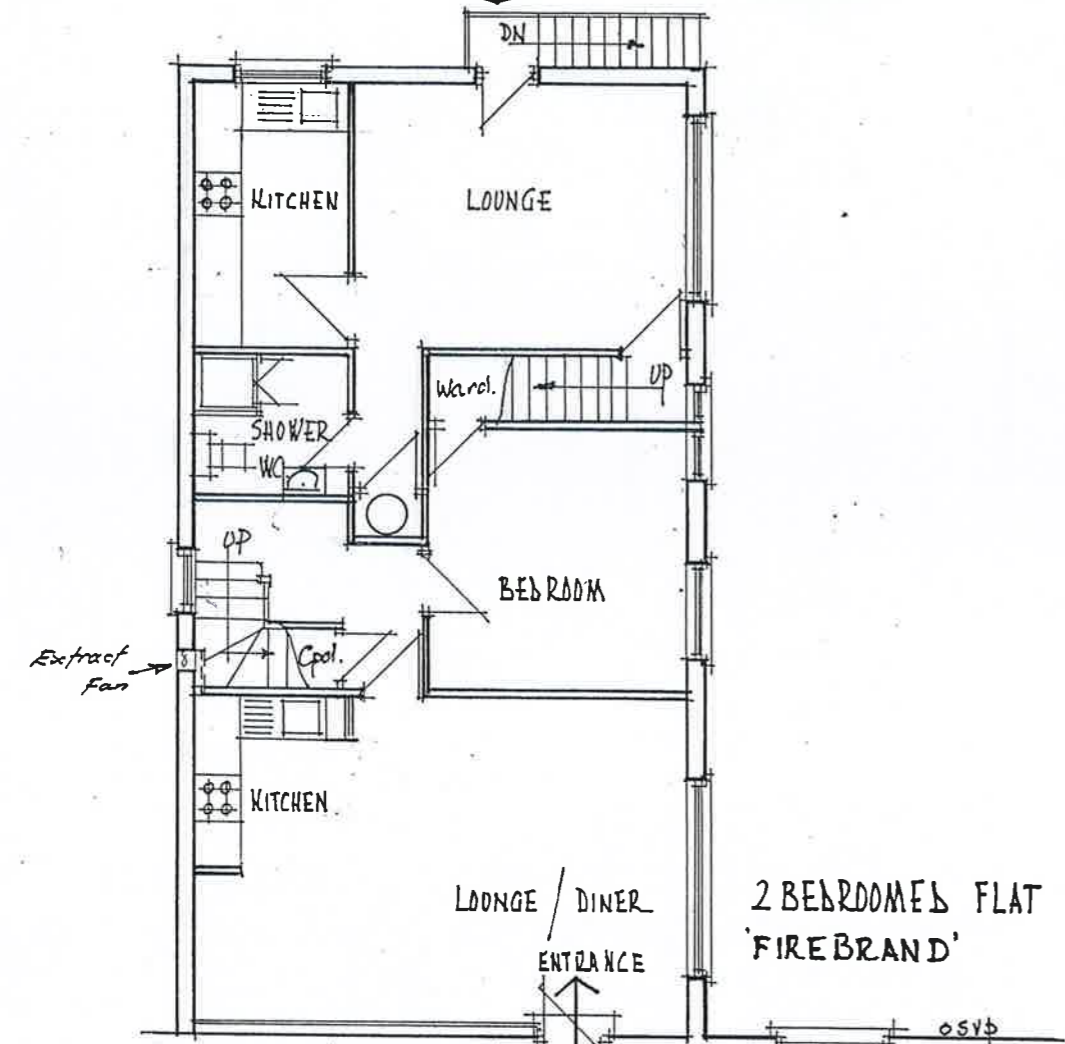

FIRST FLOOR PLAN

PHOENIX FLAT

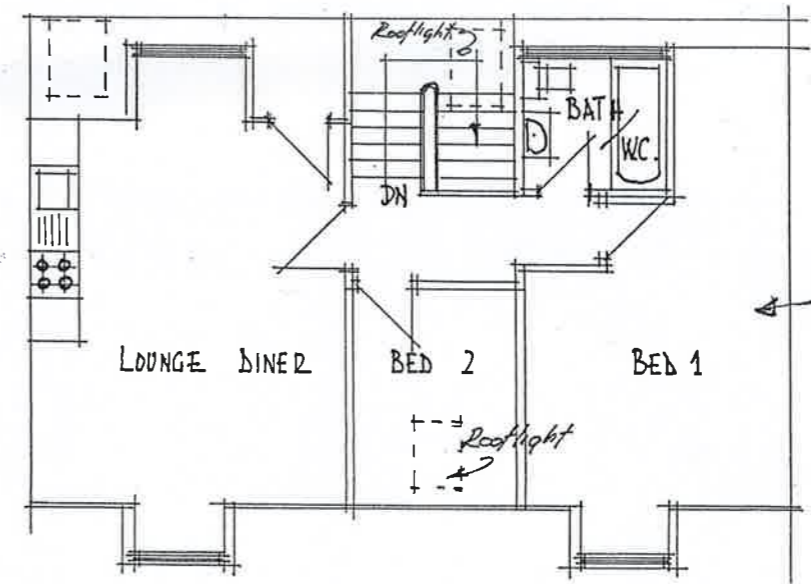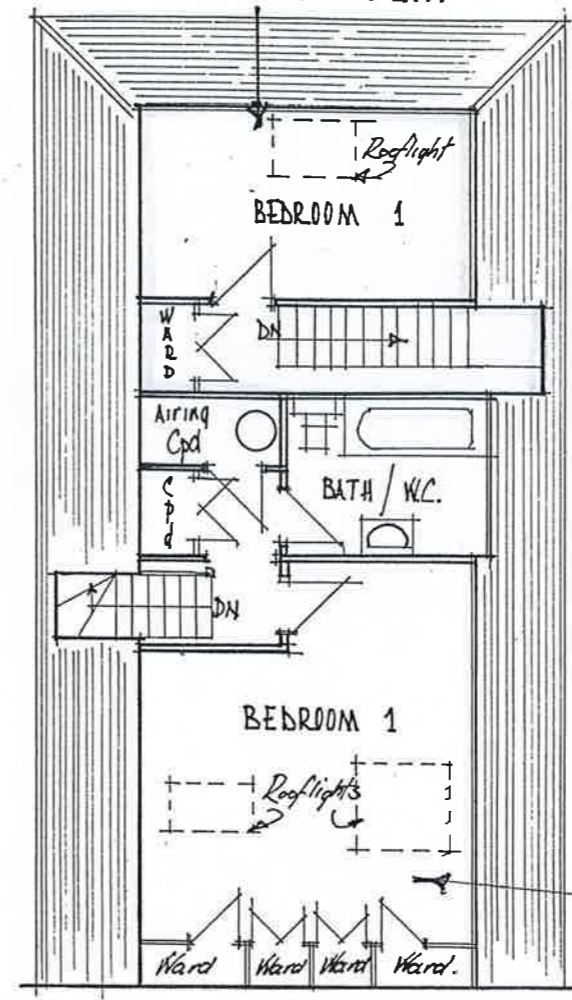

SECONDS FLOOR

ASSOCIATION

RECEIVED BY THE
PLANNING DEPARTMENT
15 AUG 2016

SIGNED
T. J. Hiron

DRG. NO.
W-H-2