



**Floor Plans as Existing @ 1:100**

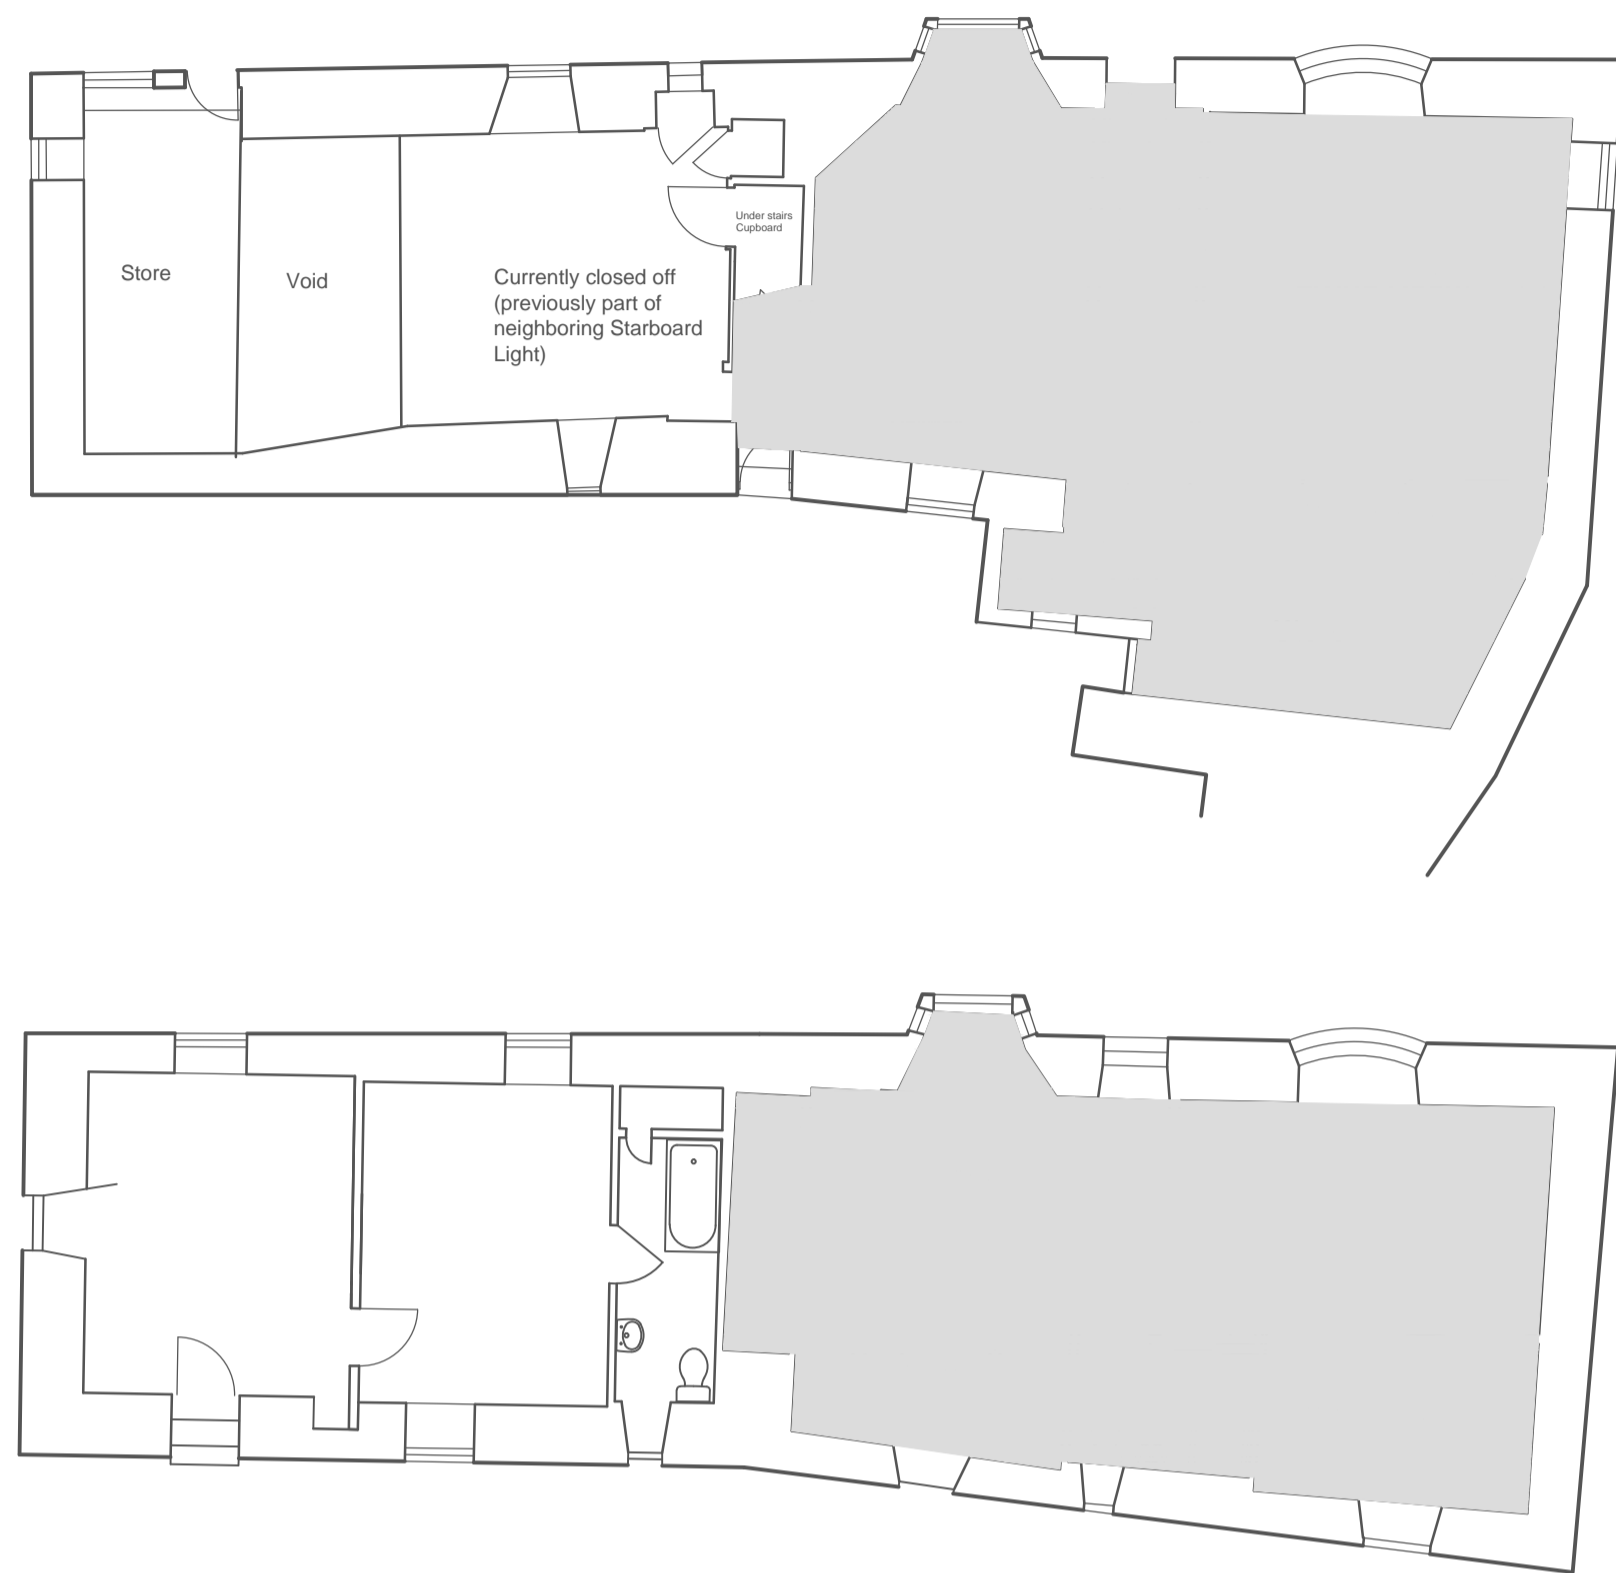

**Location Plan @ 1:1250**



**Block Plan @ 1:500**

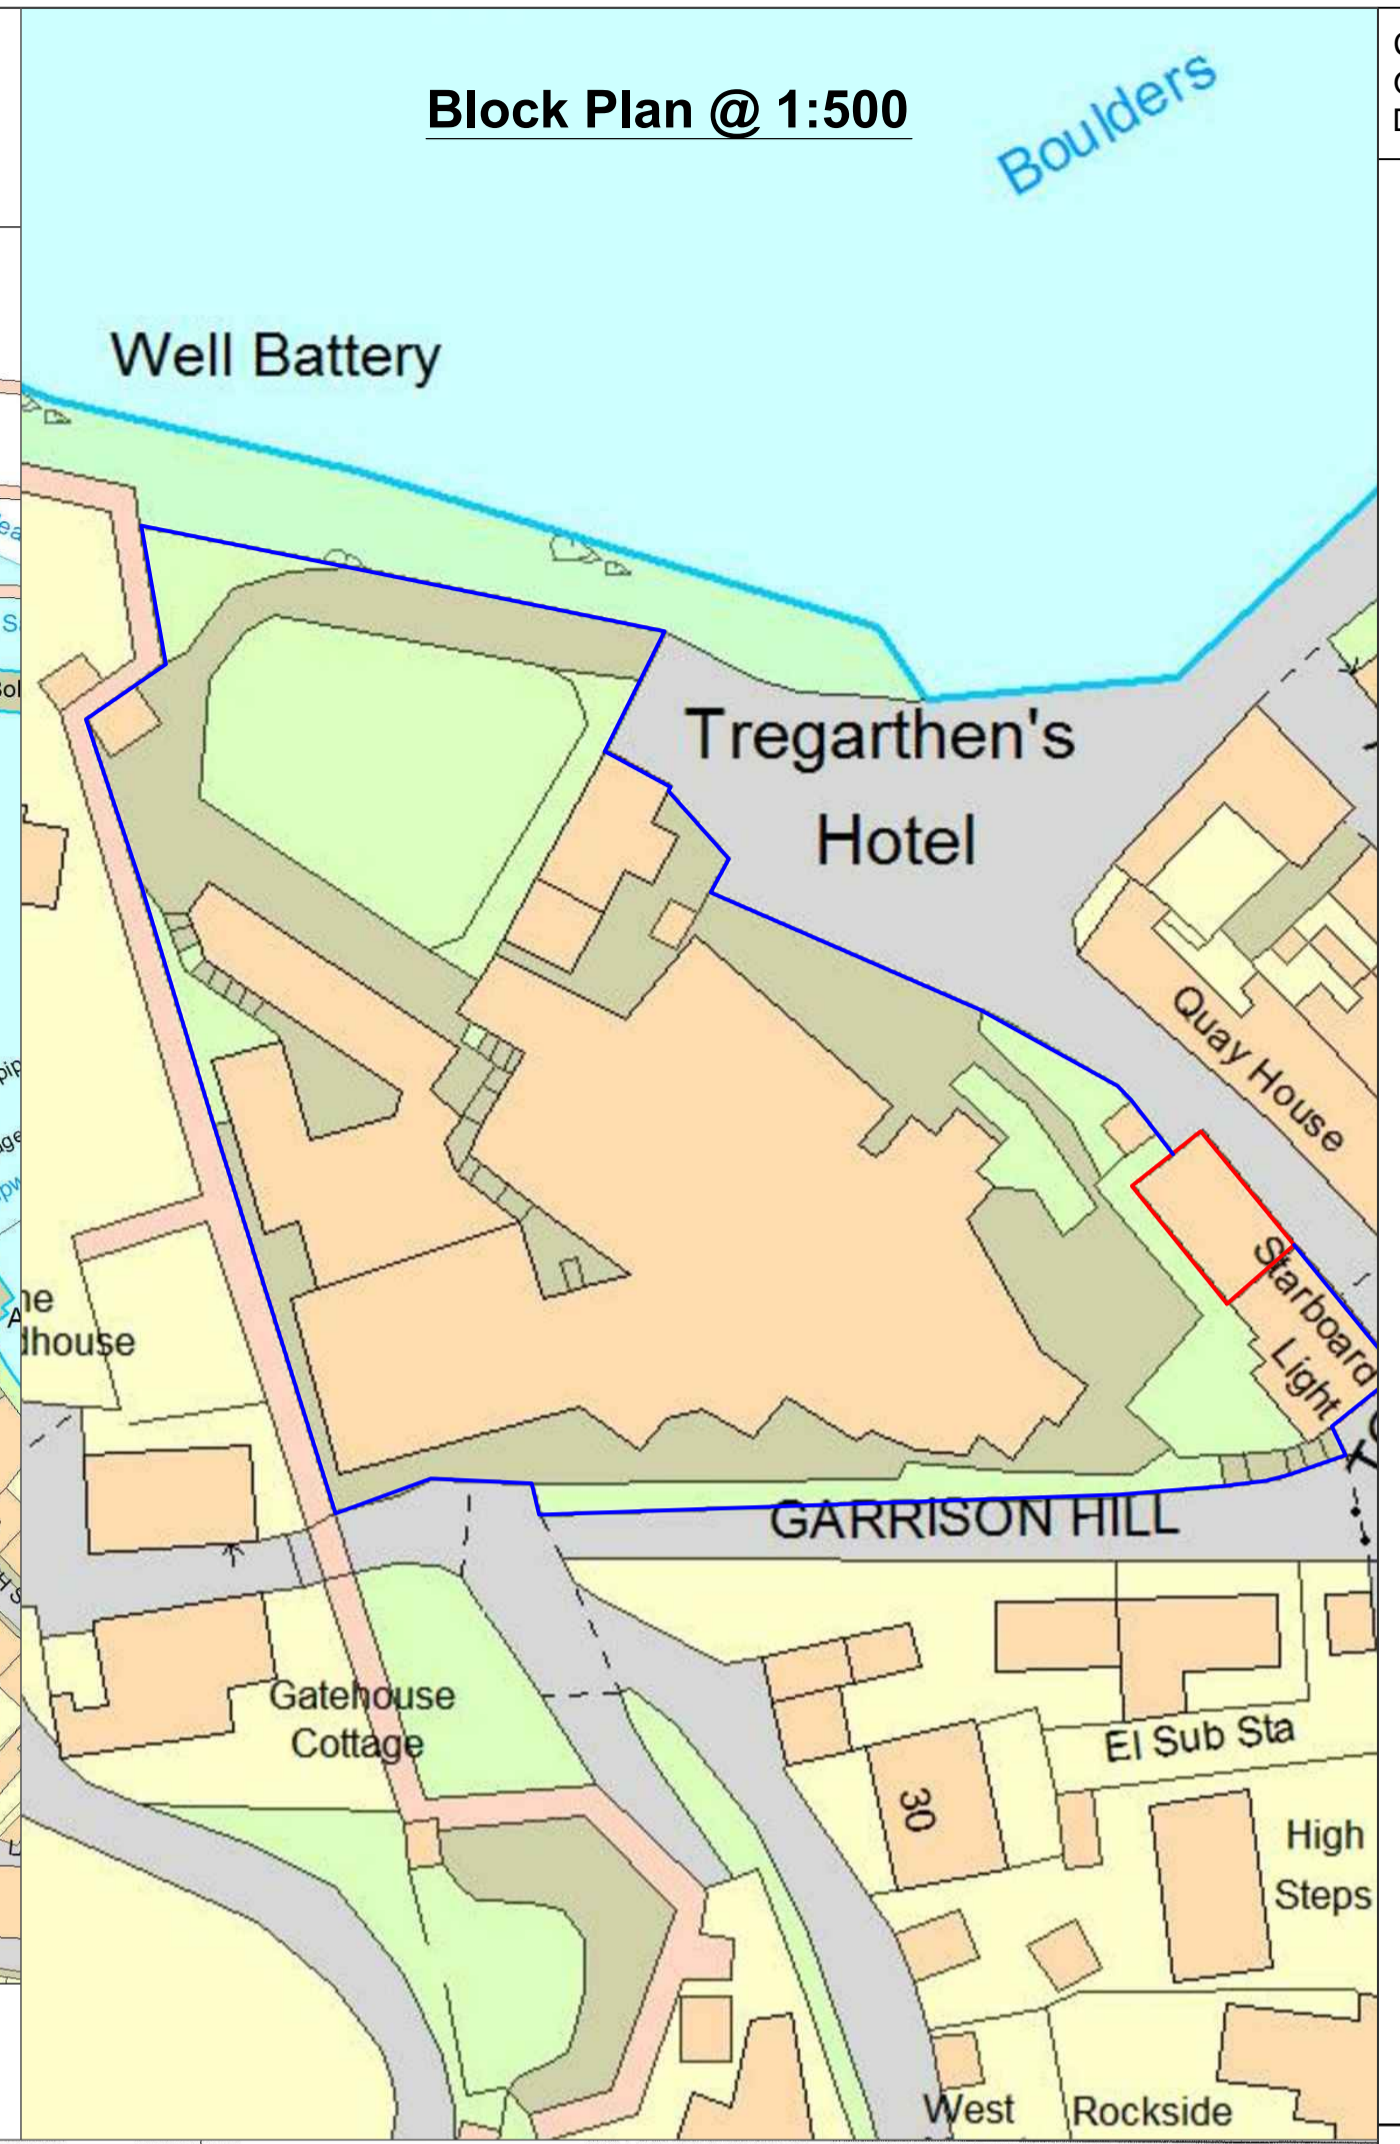


Contractors must check all dimensions on site. Only figured dimensions are to be worked from. Discrepancies are to be reported immediately.

**Floor Plans as Proposed @ 1:100**



**Elevation as Existing & Proposed @ 1:100**

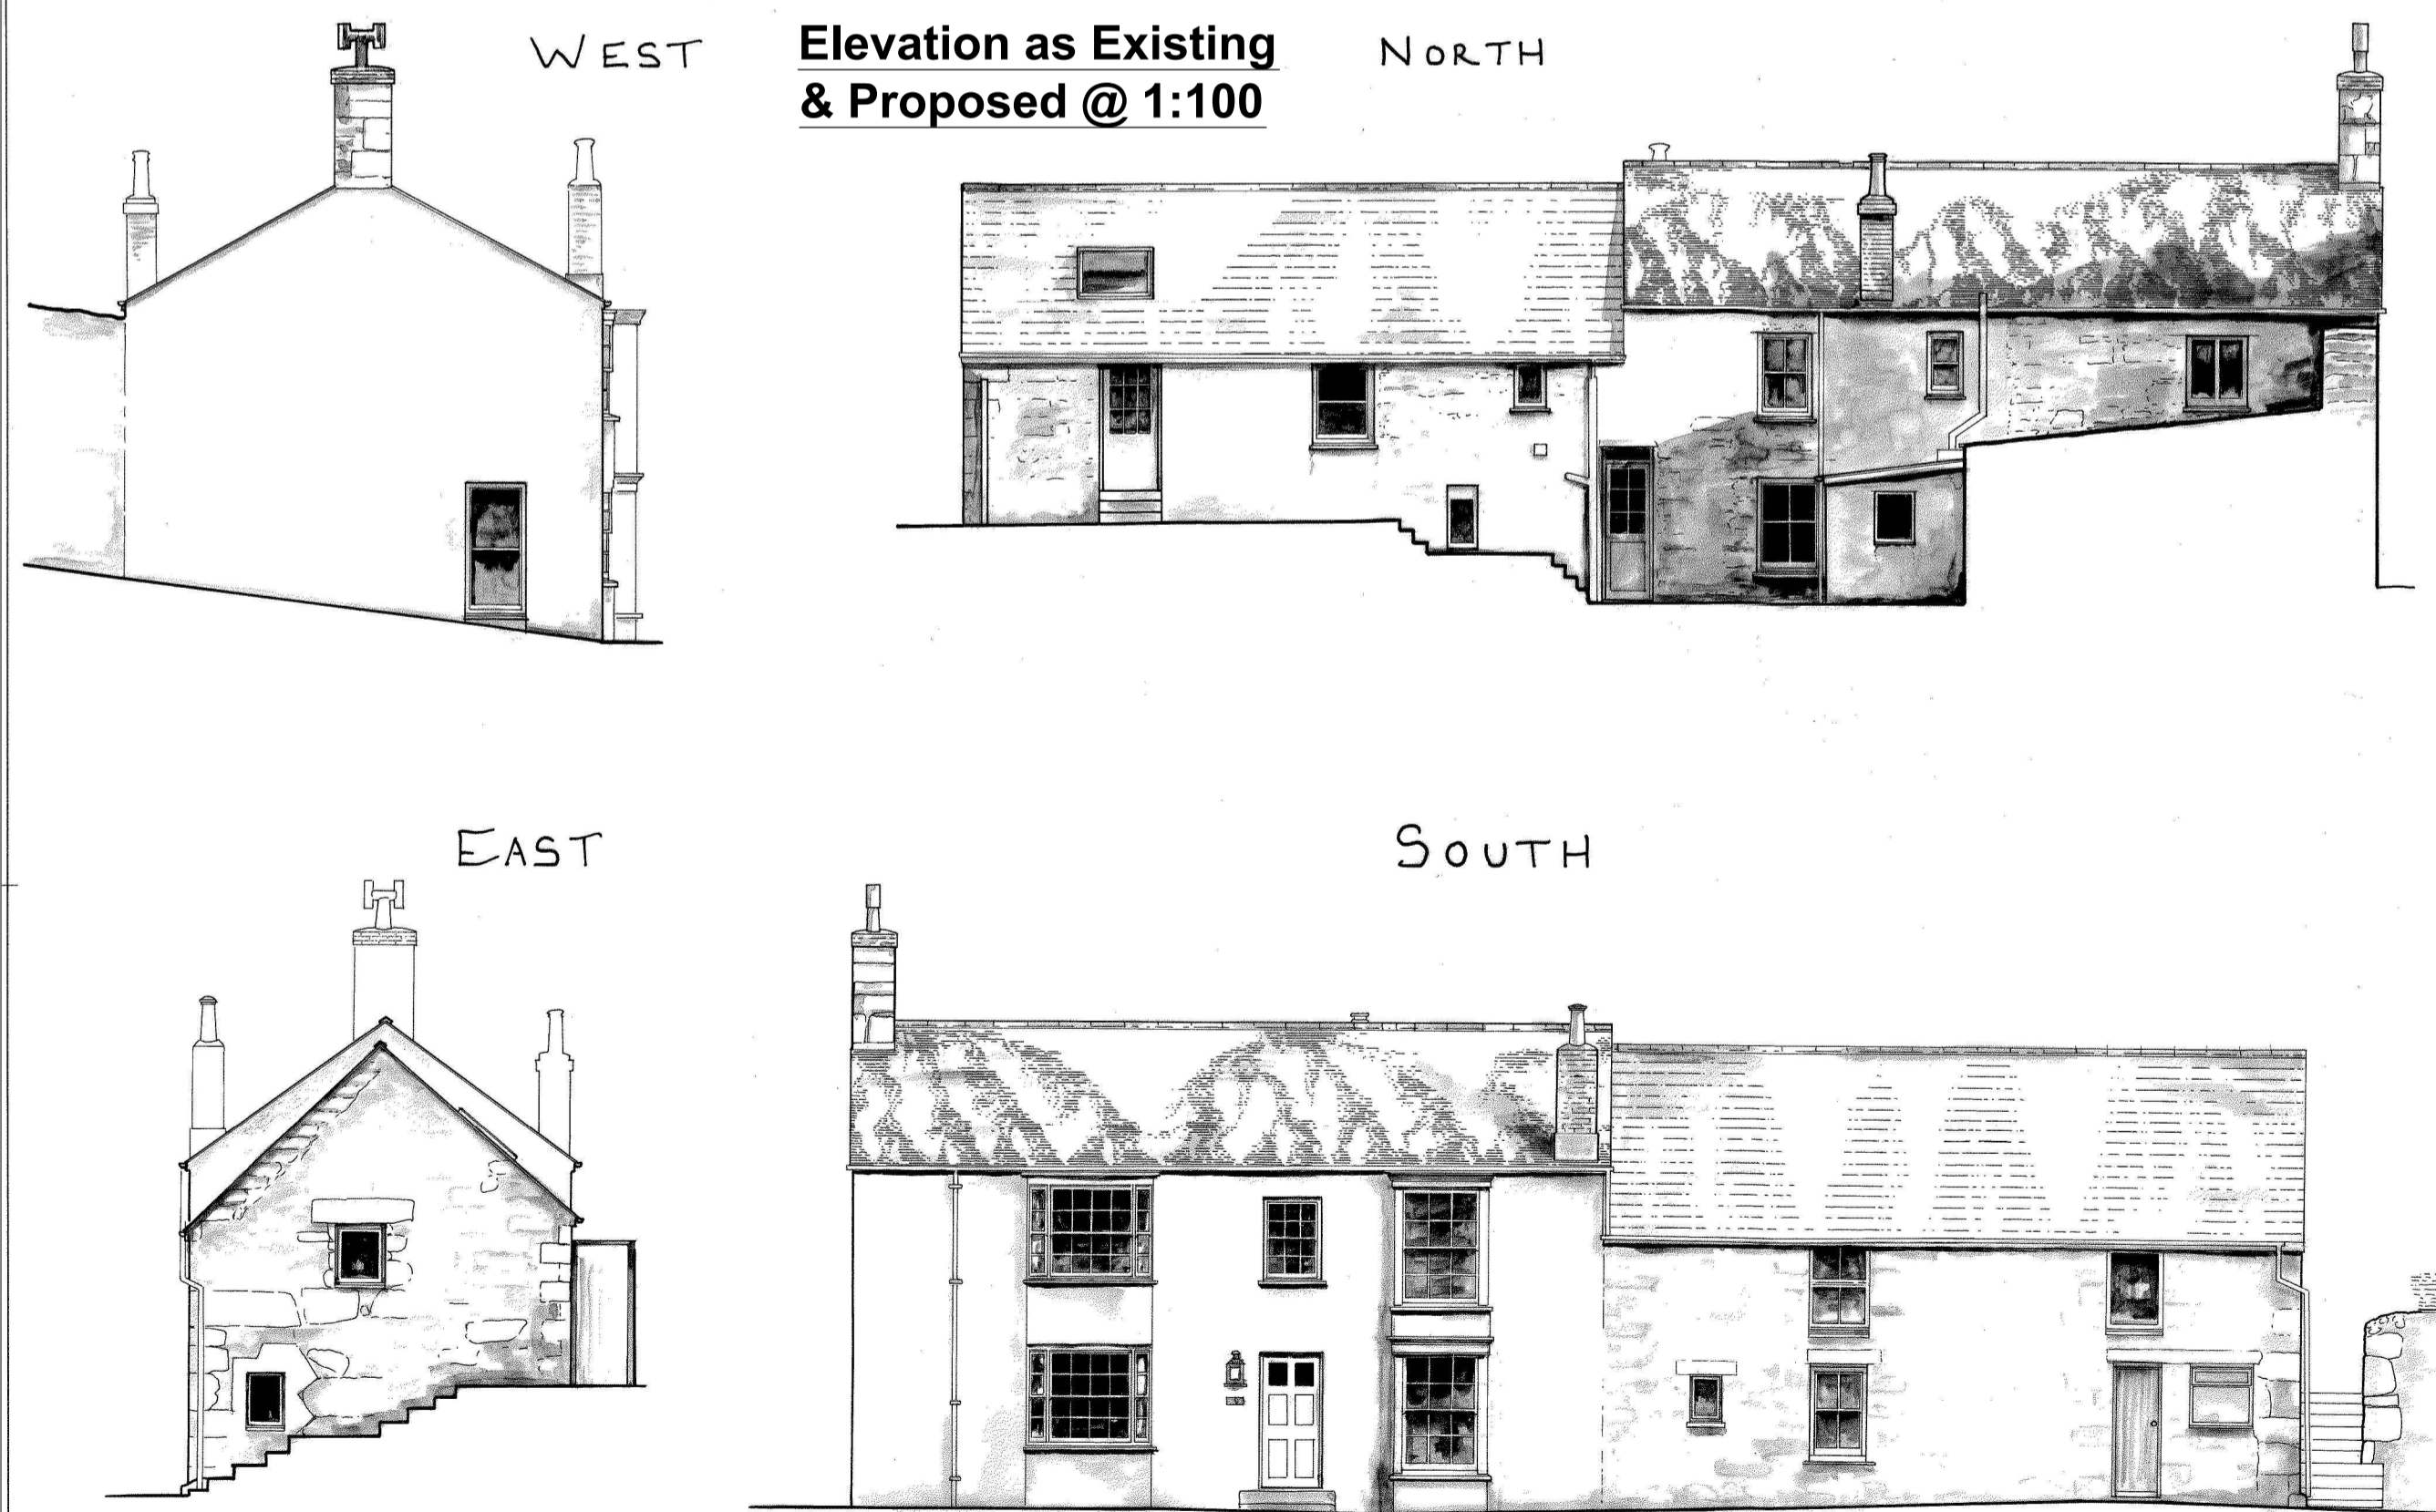

Rev	Date	Comment



Chartered Surveyors and Historic Building Consultants  
 3 Lemon Villas,  
 Truro,  
 Cornwall,  
 TR1 2NX, Tel: 01872 263 939  
 Fax: 01872 262299

Project  
 Tregarthen's Hotel  
 St Marys  
 Isles Of Scilly

Client  
 The Tregarthen's Hotel Limited

Drawing Title  
 Port Light Plans

Scale. 1:100, 1:500 & 1:1250 @ A1

Drg No. S797 - 41

File No. 7556

Designed by	DNS	Drawn by	JCD
Date	May 2016	Rev	

© This Drawing is the Copyright of Scott and Company.