


PROPOSED REAR ELEVATION.

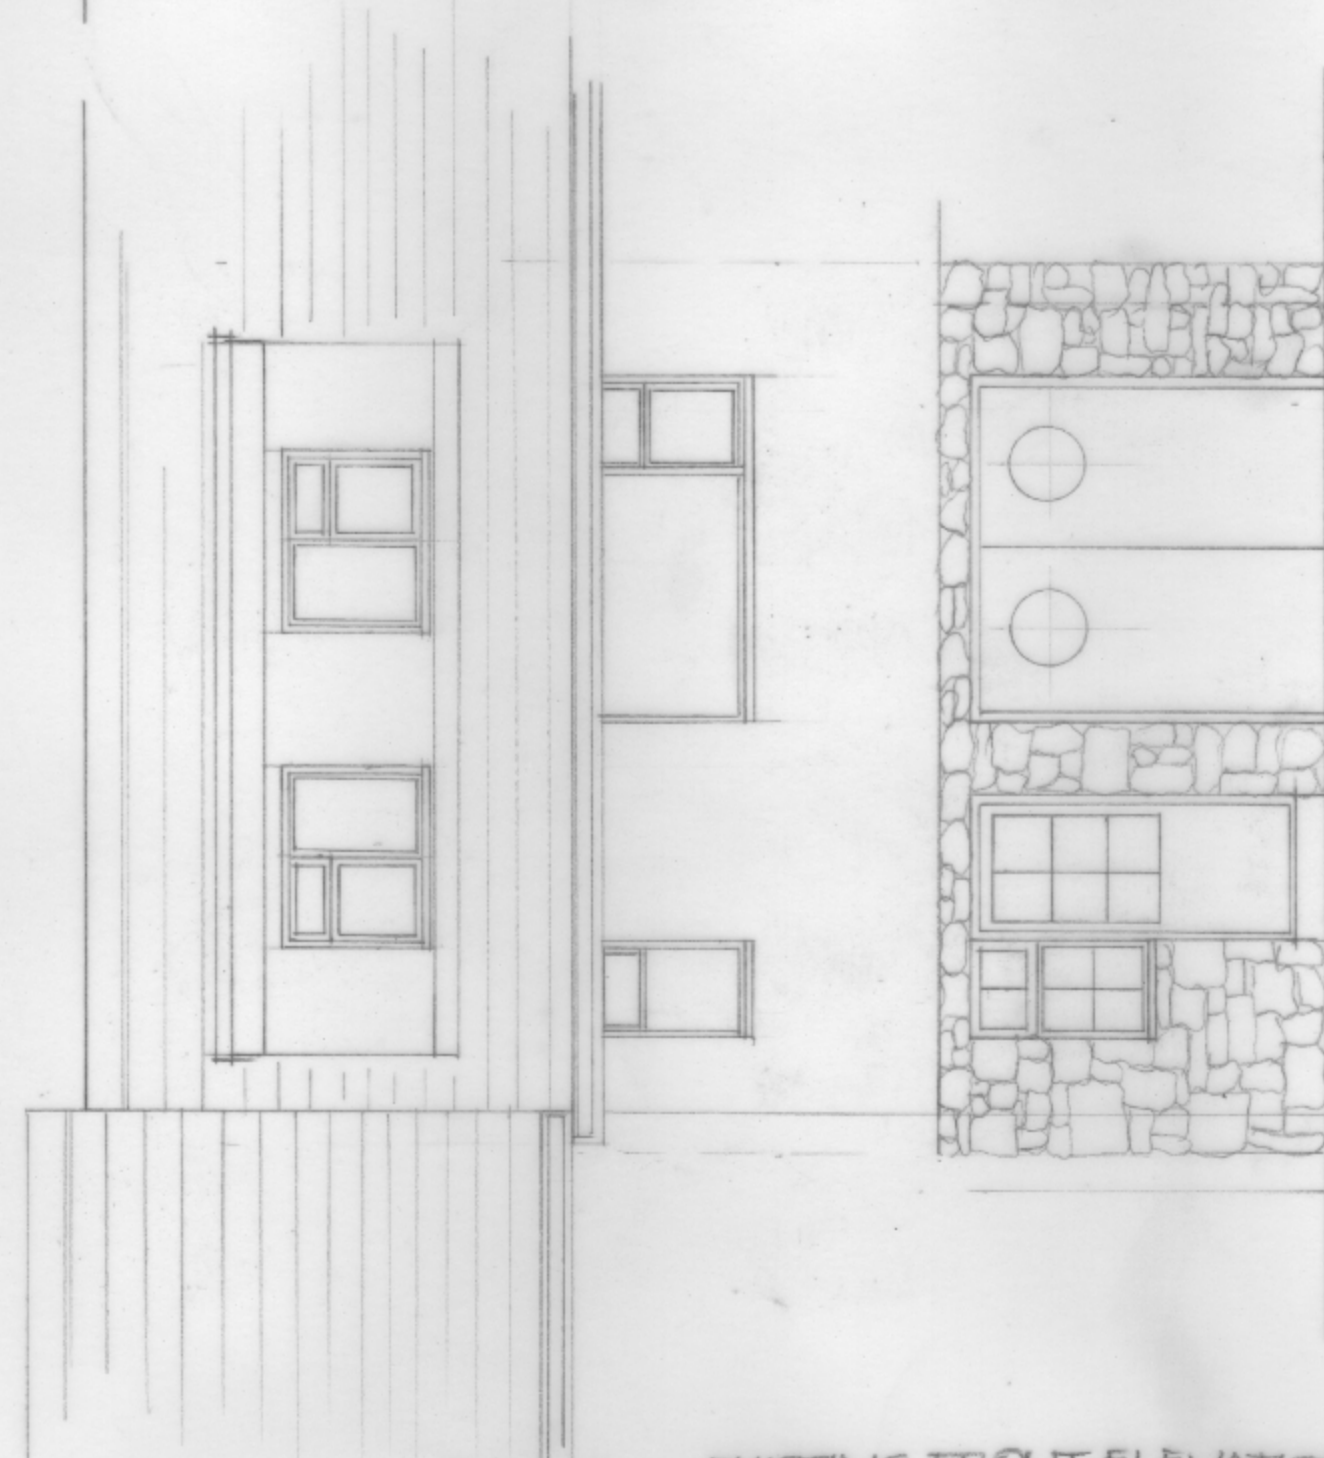

EXISTING FRONT ELEVATION.

ISLANDS ARCHITECTS

Porthcressa, St Mary's, Isles of Scilly, TR21 0JQ and
6 Manor Farm Close, Pimperne, Blandford, Dorset, DT11 8XL
01258 480040

Project:

Proposed Extension, Roanoke, Porthcressa
St Mary's, Isles of Scilly

Client:

Georgia and Adam May

Drawing:

Existing South Elevation and Proposed North Elevation

Scale:

1:50@A3
Drawn: bdc 06.09.16
Dwg No: 2061 / 03