



Project: Proposed Extension, Roanoke, Porthcassa
 Client: Georgia and Adam May
 Drawing: Proposed Ground and First Floor Plan
 Scale: Drawn: Dwg No: 2061 / 01
 1:50@A3 bdc 06.09.16

ISLANDS ARCHITECTS
 Porthcassa, St Mary's, Isles of Scilly, TR21 0JQ and
 6 Manor Farm Close, Pimperne, Blandford, Dorset, DT11 8XL
 01258 480040

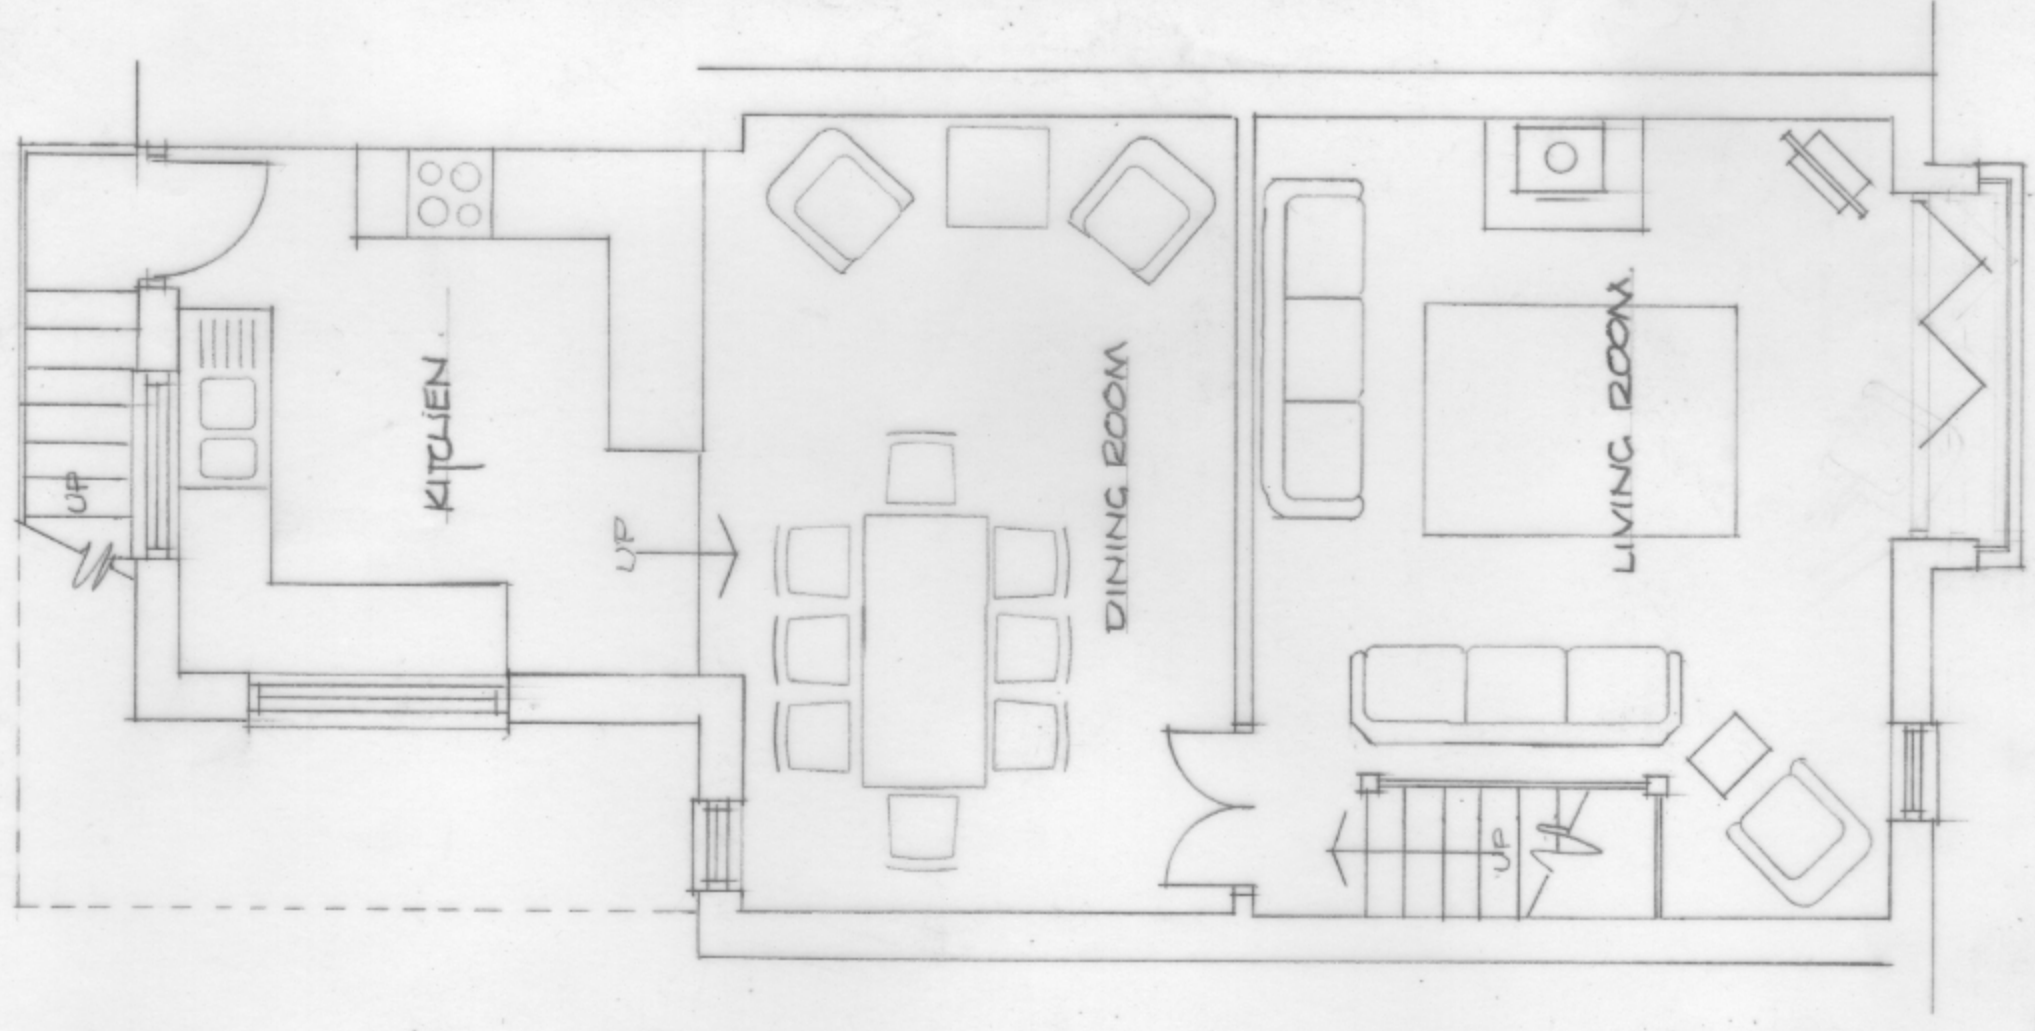

FIRST FLOOR PLAN.

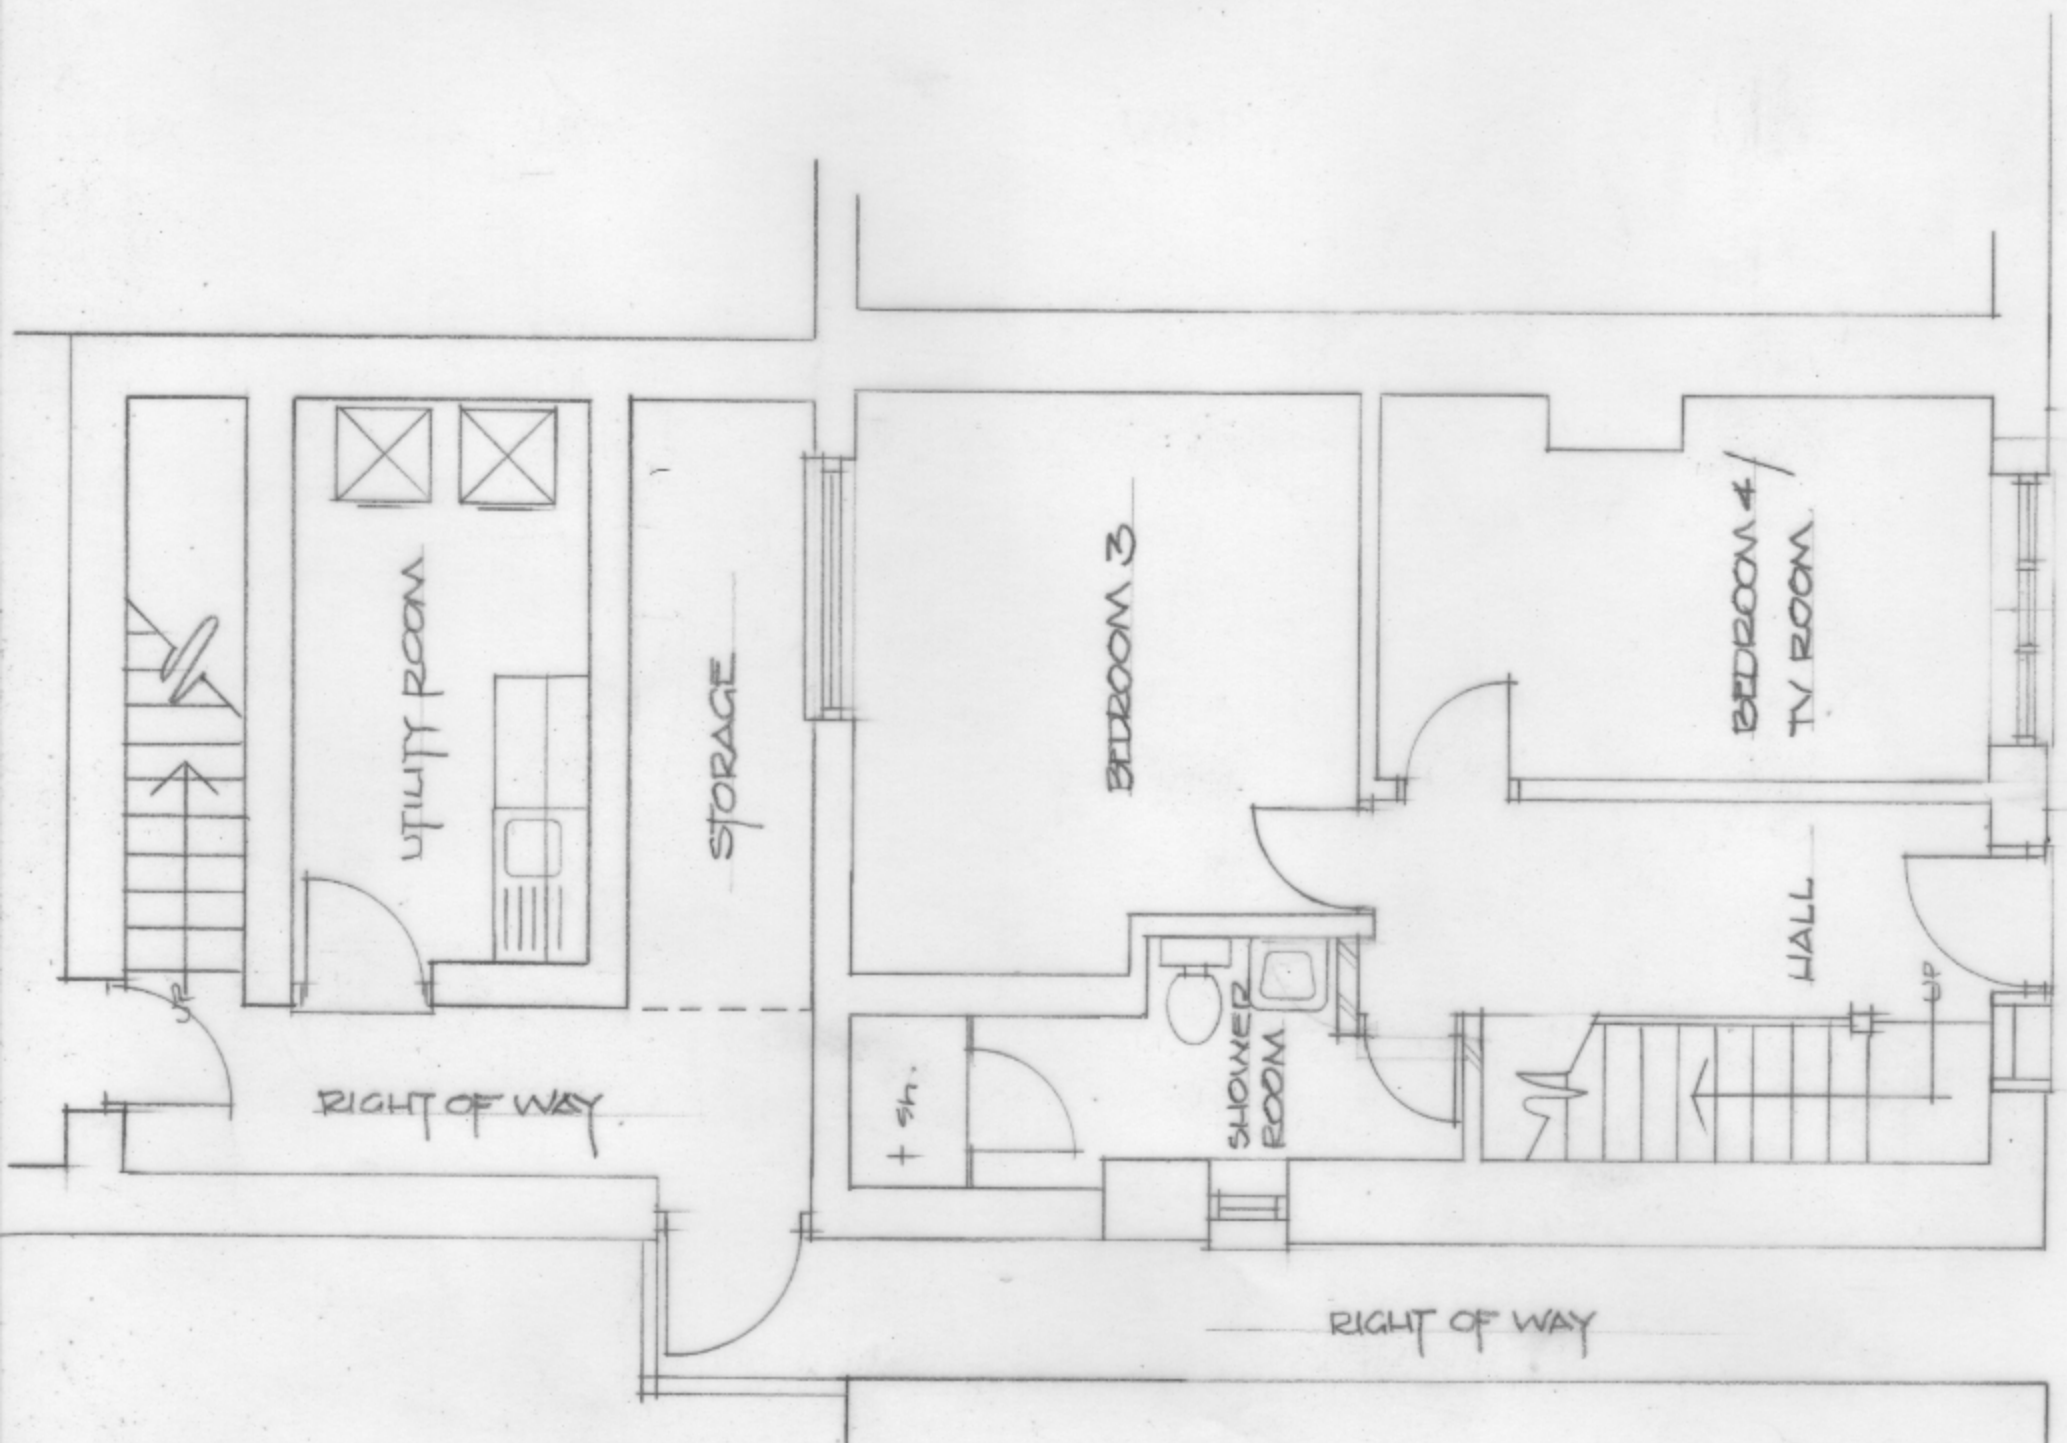

GROUND FLOOR PLAN.