


SECOND FLOOR PLAN

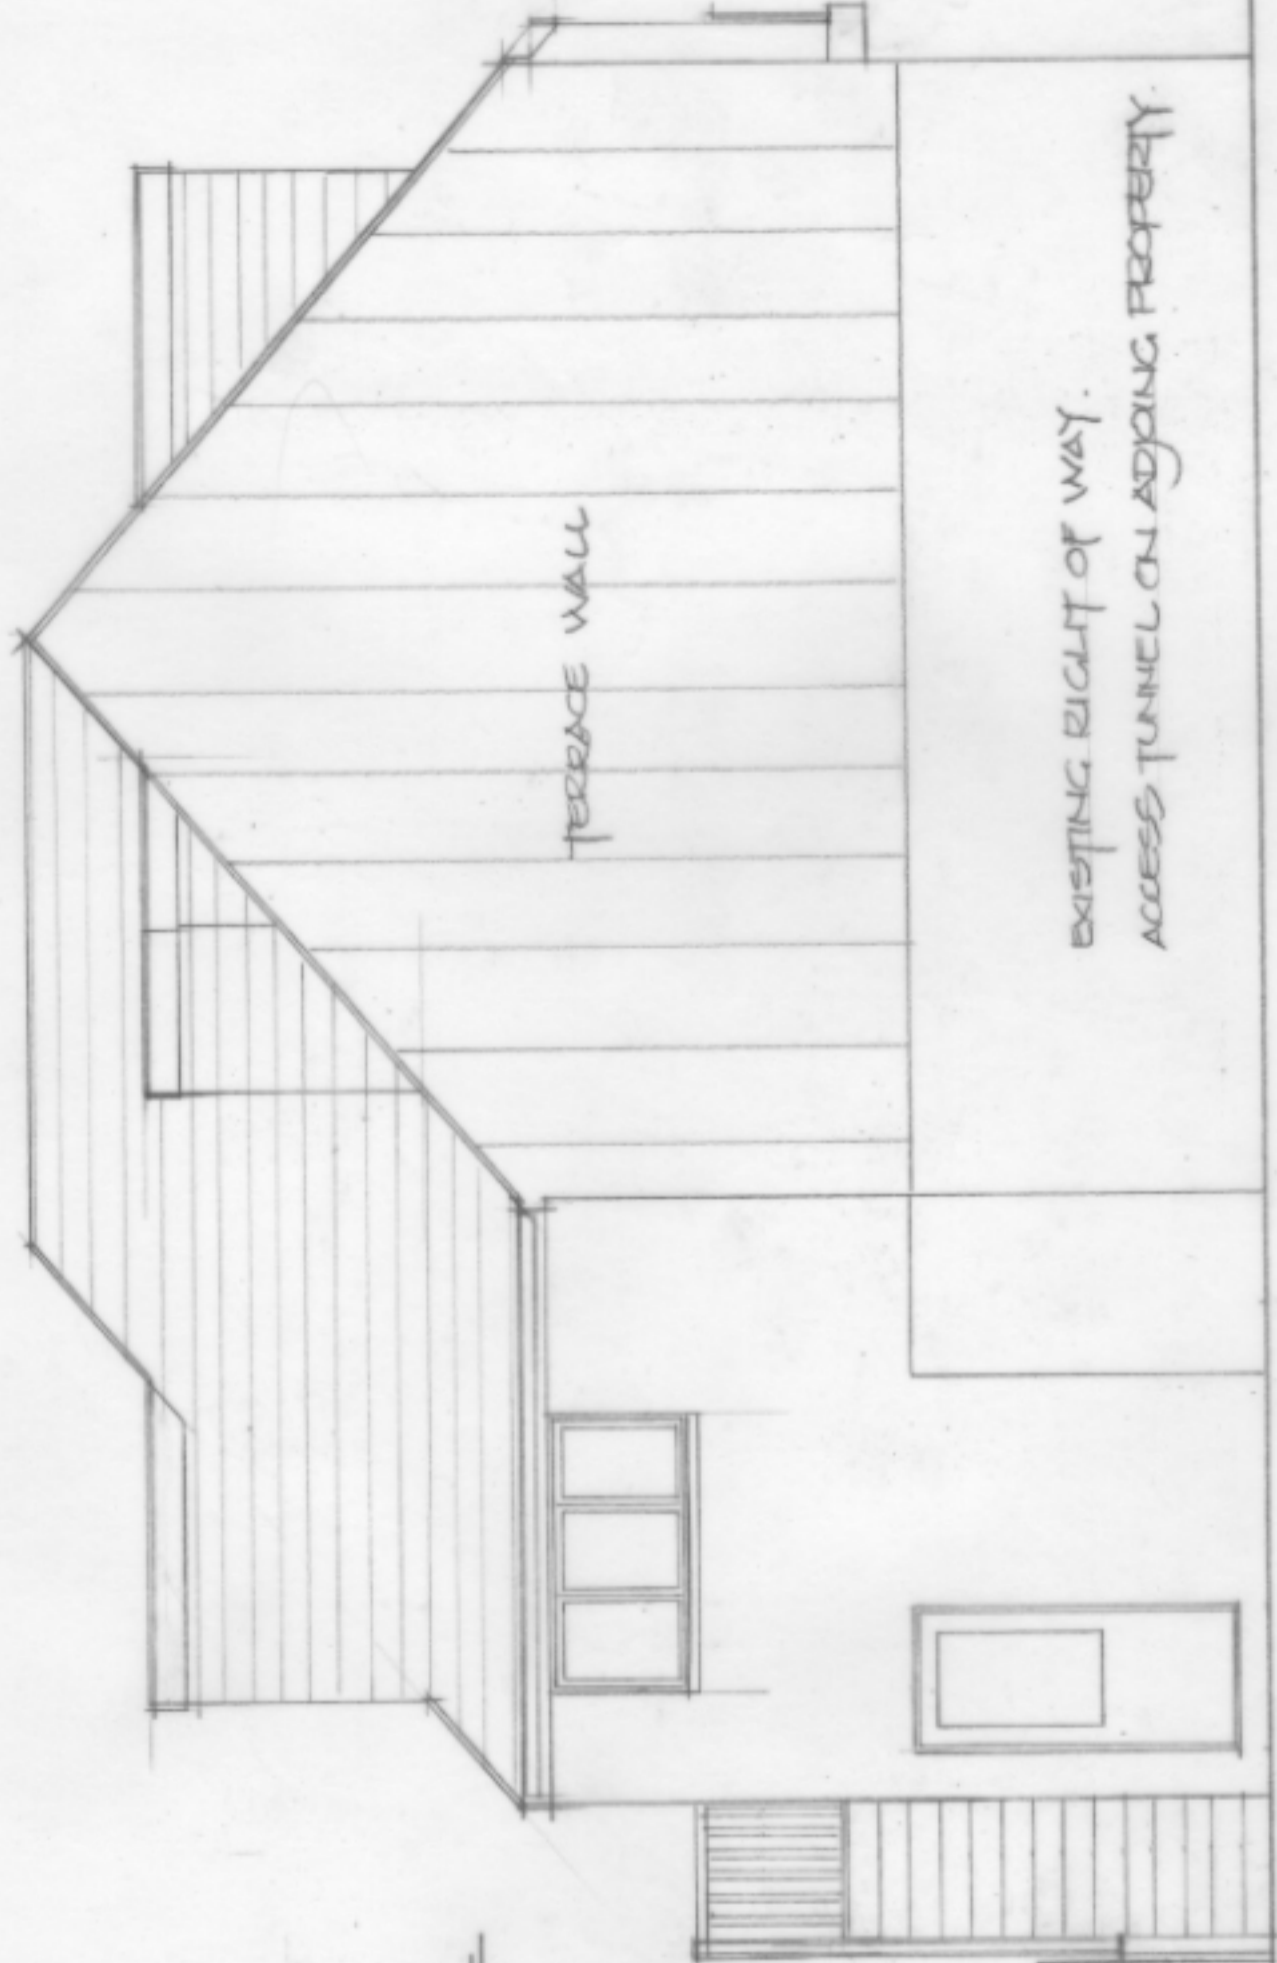

WEST ELEVATION

EXISTING RIGHT OF WAY.
ACCESS TUNNEL ON ADJACENT PROPERTY.

A Right of Way Adjoin. 6/10/16

ISLANDS ARCHITECTS
Porthcressa, St Mary's, Isles of Scilly, TR21 0JQ and
6 Manor Farm Close, Pimperne, Blandford, Dorset, DT11 8XL
01258 480040

Project:
Proposed Extension, Roanoke, Porthcressa
St Mary's, Isles of Scilly

Client:
Georgia and Adam May

Drawing:
Proposed Second Floor Plan and West Elevation

Scale:
1:50@A3 Drawn: bdc 06.09.16 2061 / 04 A