


ROOF PLAN.

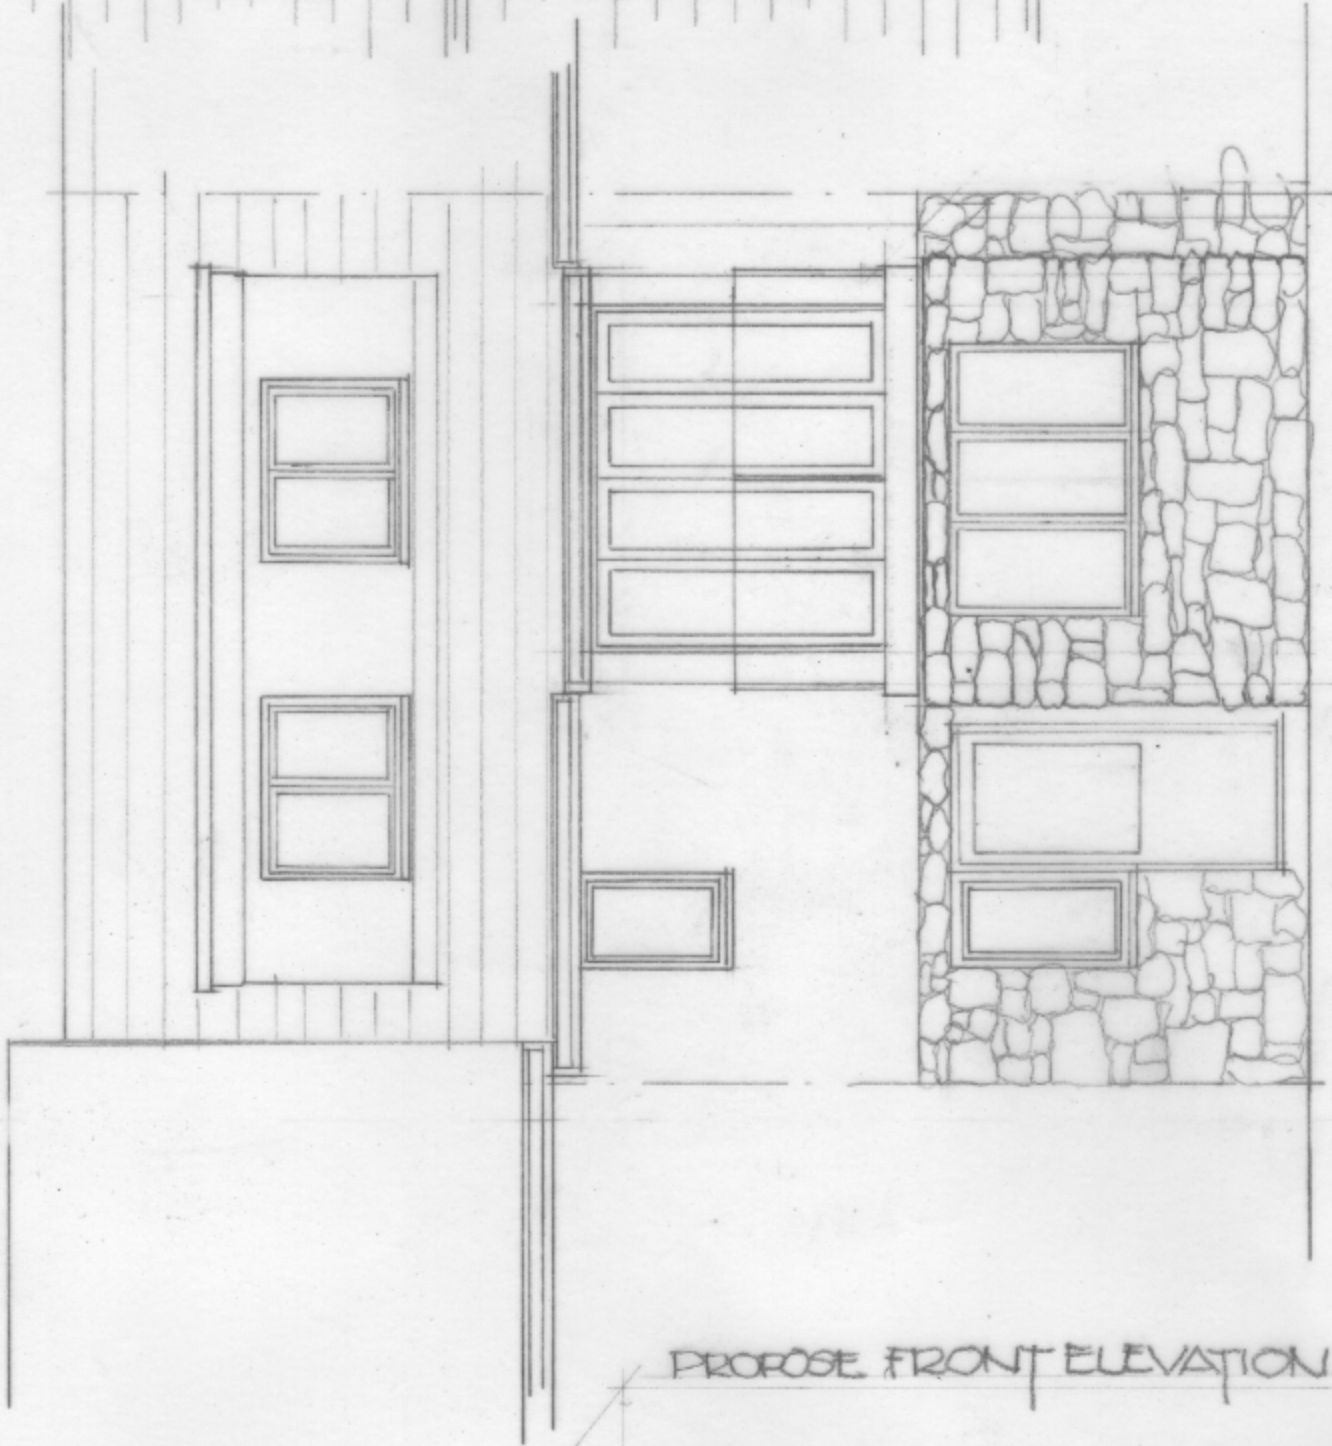

PROPOSE FRONT ELEVATION.

ISLANDS ARCHITECTS

Porthcressa, St Mary's, Isles of Scilly, TR21 0JQ and
6 Manor Farm Close, Pimperme, Blandford, Dorset, DT11 8XL
01258 480040

Project:

Proposed Extension, Roanoke, Porthcressa
St Mary's, Isles of Scilly

Client:

Georgia and Adam May

Drawing:

Proposed South Elevation and Roof Plan

Scale:

1:50@A3 Drawn: bdc 06.09.16 Dwg No: 2061 / 02