


EXISTING FLOOR PLAN
SCALE 1:50

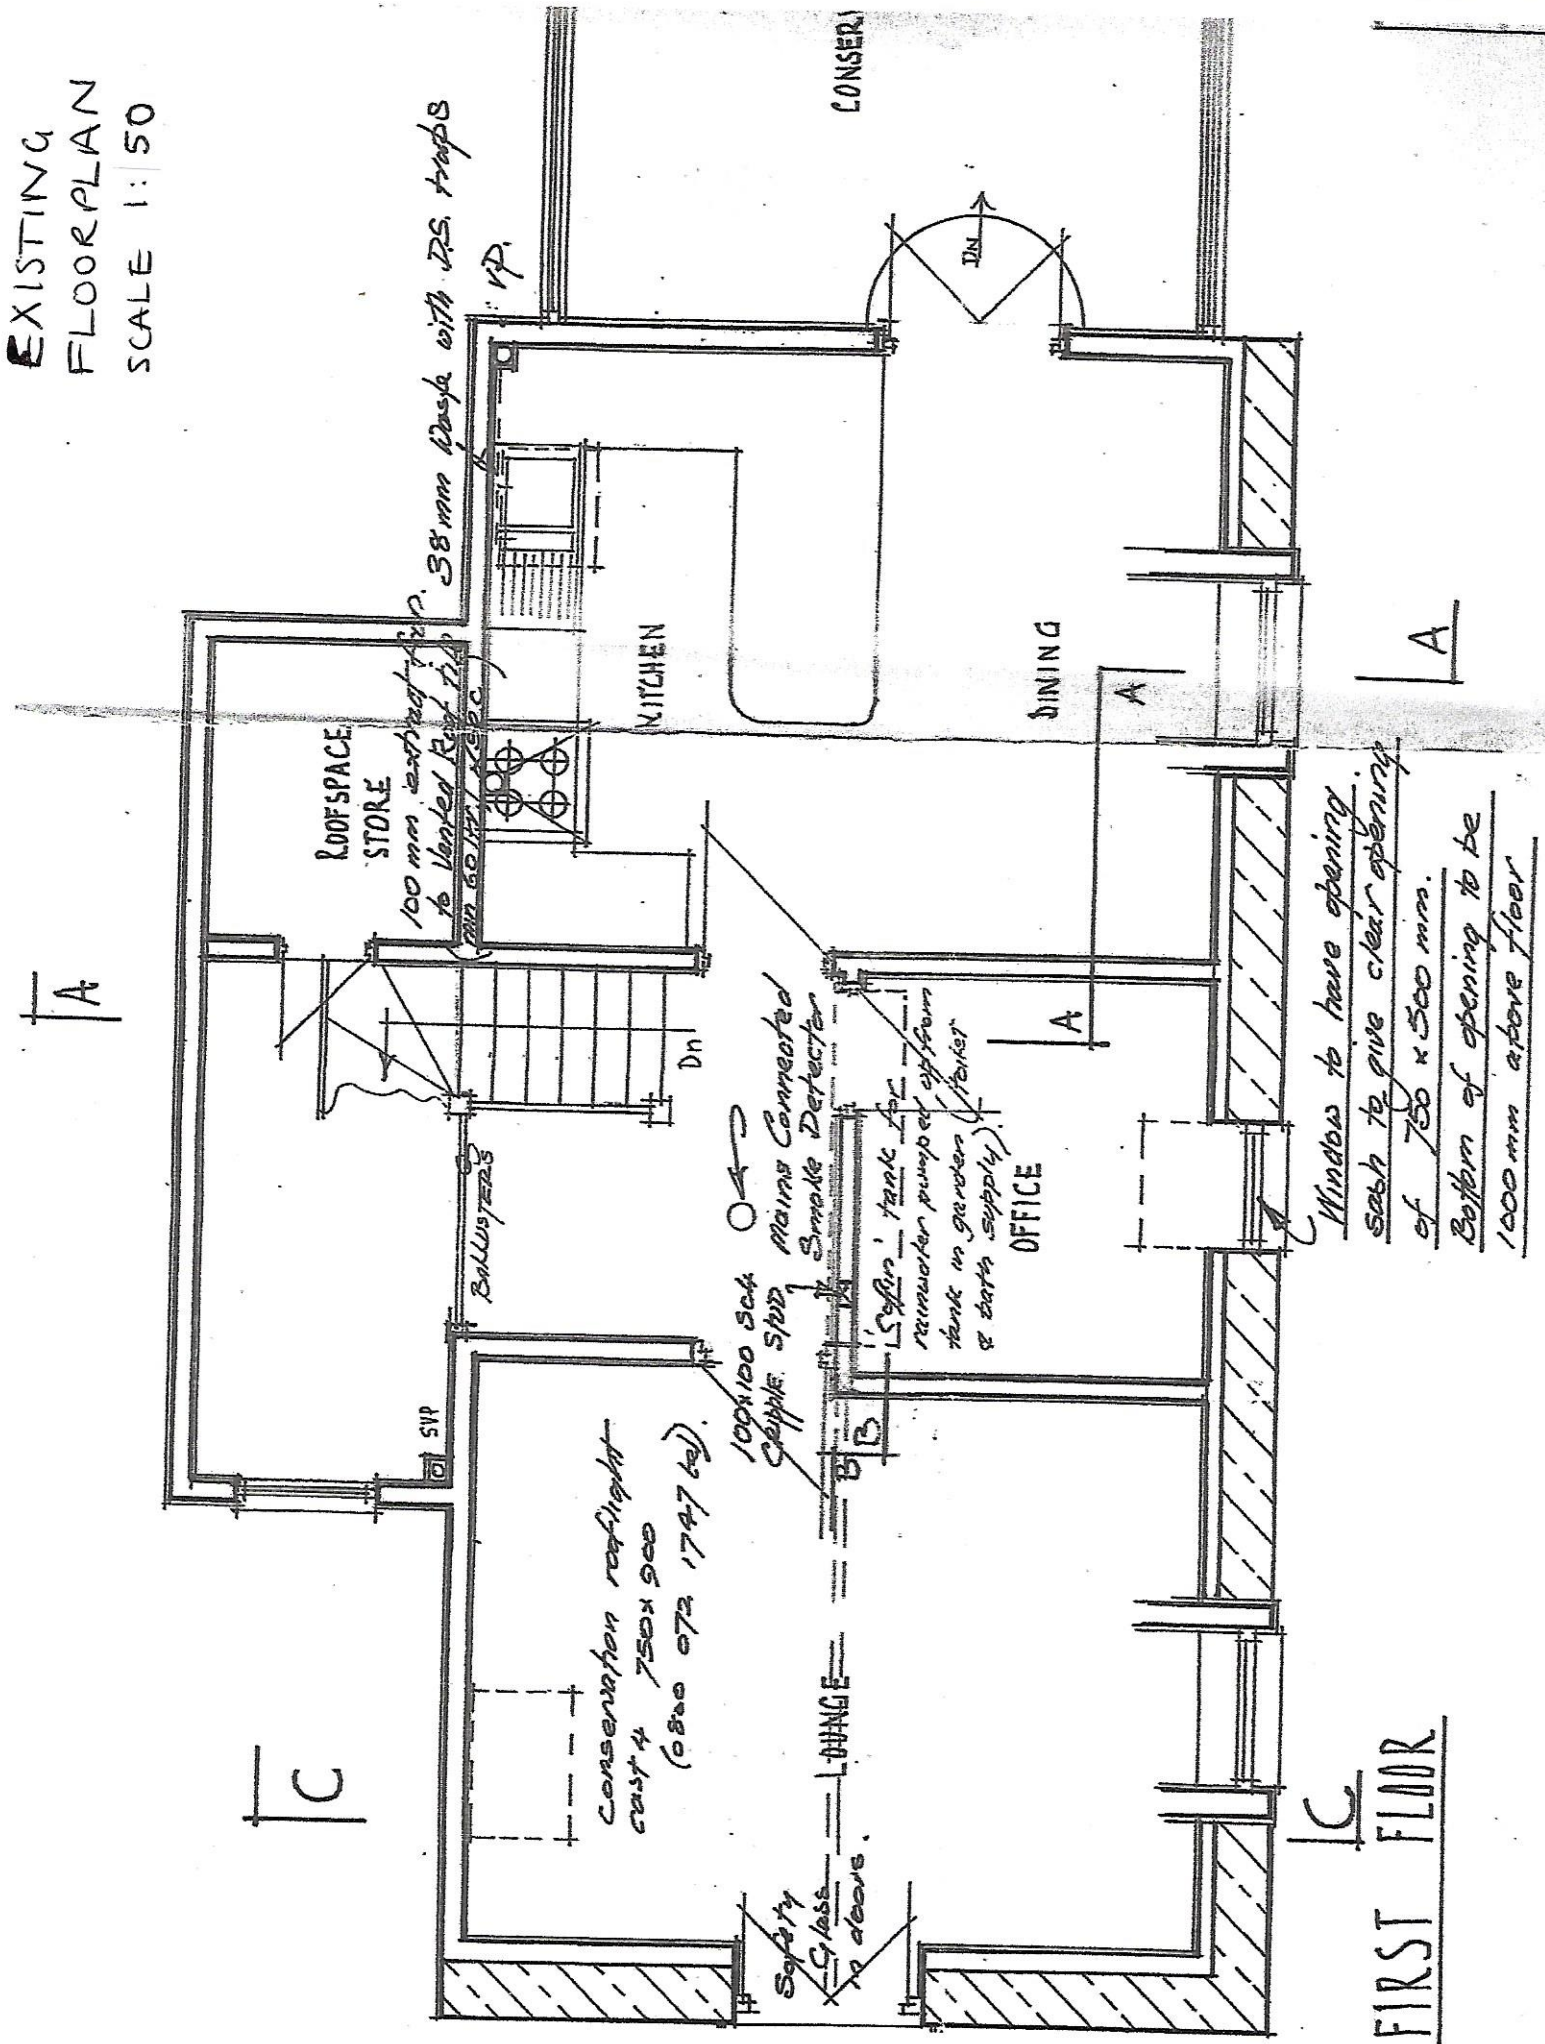

A

C

ROOFSPACE STORE

100mm extra depth to vented roof trap
38mm waste with DS traps

VP

KITCHEN

Dn

BALUSTERS

SIP

conservatory rooflight
cast 4 750x900
(0800 072 1747 kg)

100x100 sq. cipple stud
mains connected
smoke detector

LANCH

Safety Glass to doors

CONSERV

100mm tank for rainwater pumped off from tank in garden (water & bath supply)

OFFICE

DINING

A

A

FIRST FLOOR

Window to have opening sash to give clear opening of 750 x 500 mm. Bottom of opening to be 1000 mm above floor

A