


PROPOSED
FLOOR PLAN
SCALE: 1:50

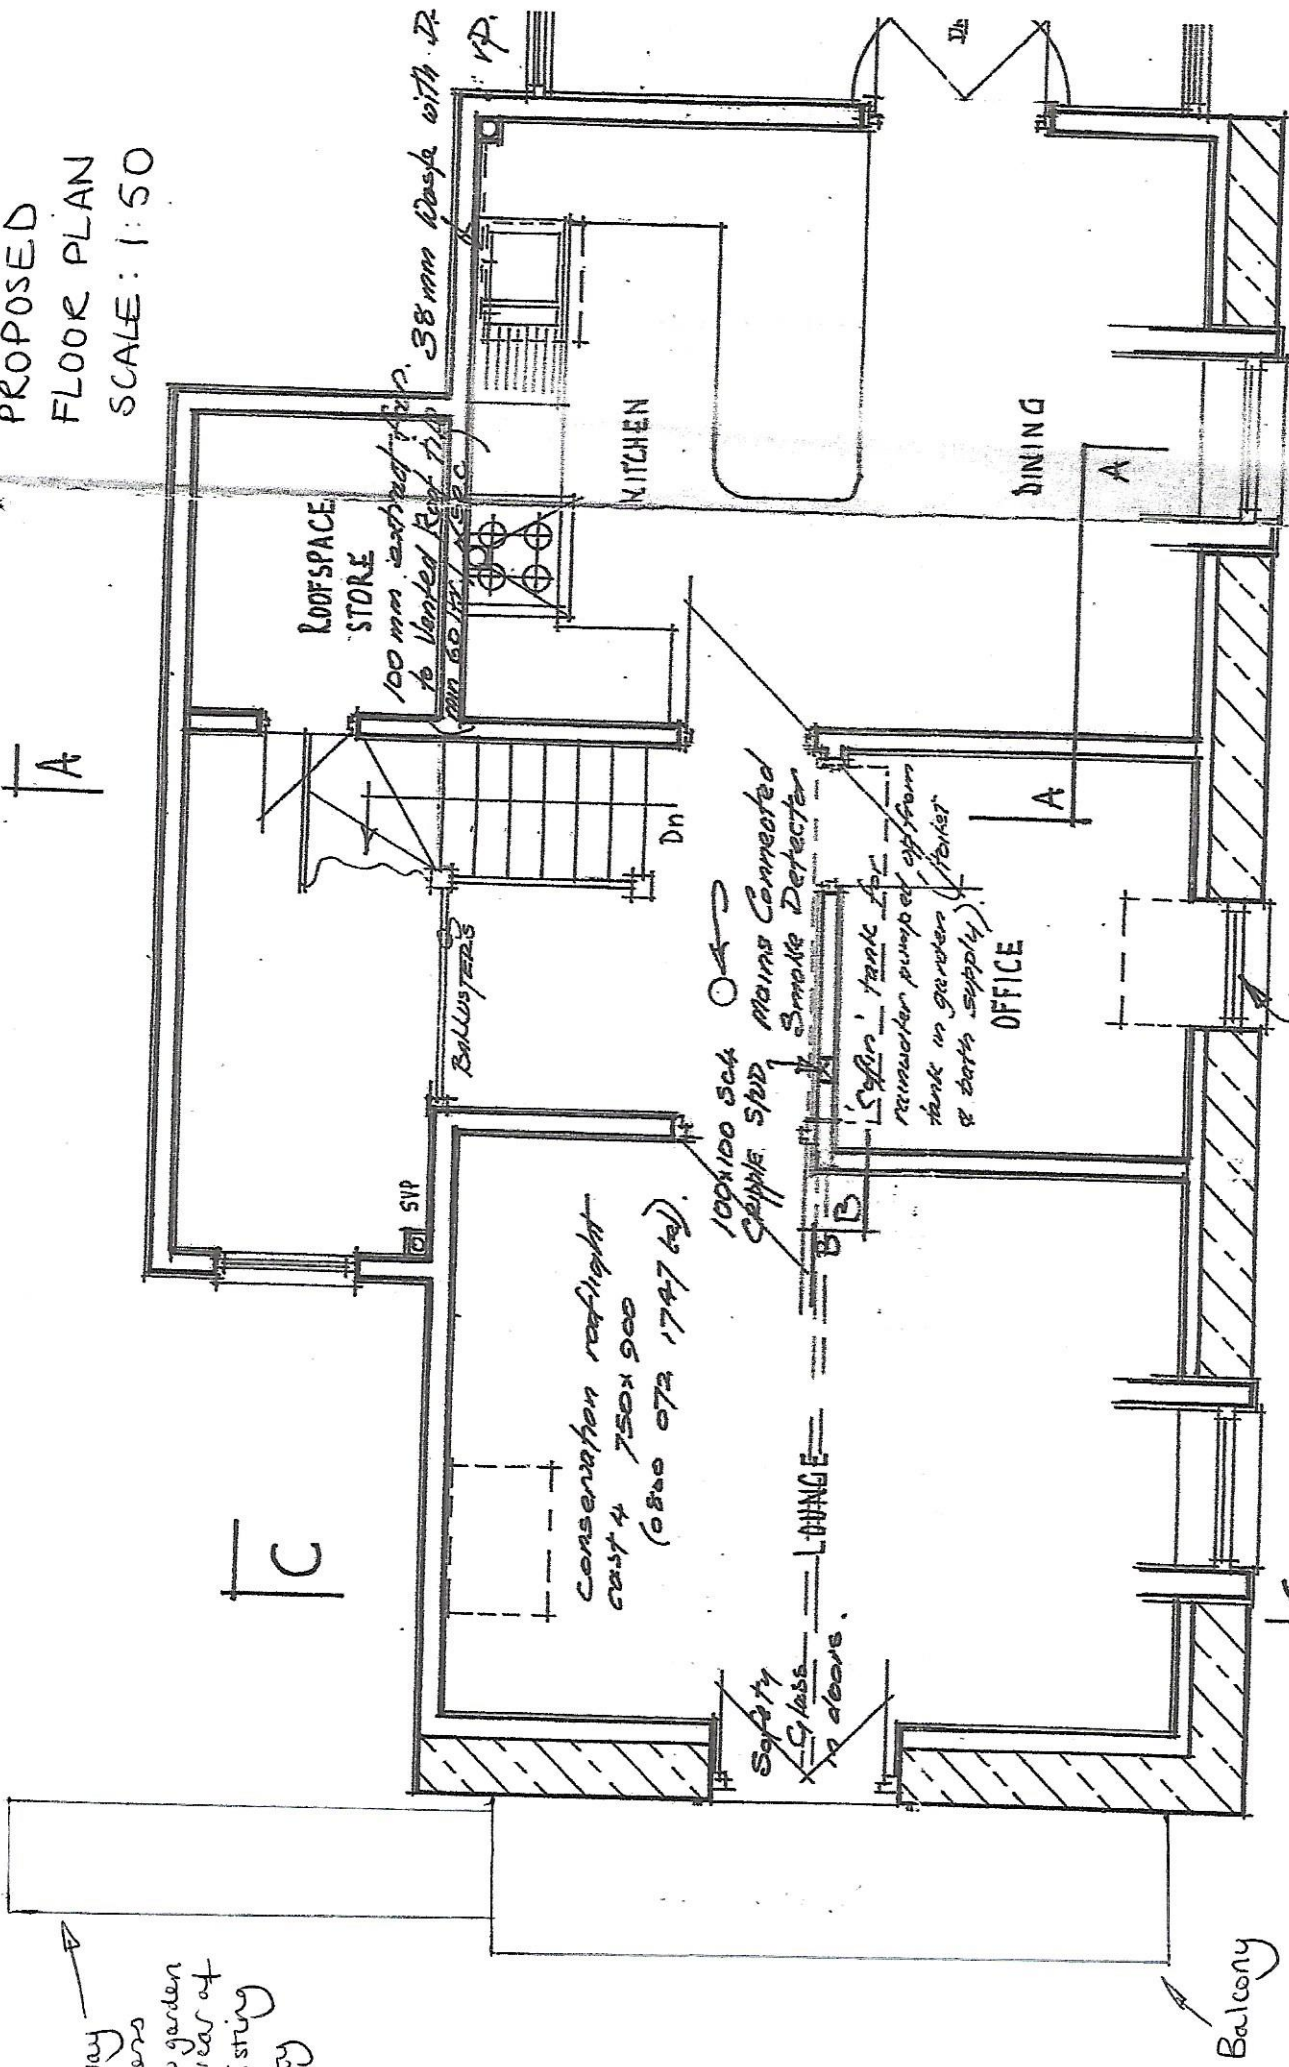

Window to have opening sash to give clear opening of 750 x 500 mm. Bottom of opening to be 1000 mm above floor

FIRST FLOOR

Walkway to access raised garden to the rear of the existing property

Balkony