


Note:  
All dimensions must be checked on site  
and not scaled from this drawing.



EXISTING NORTH EAST ELEVATION

ATLANTIC HOTEL \* ATLANTIC INN

Existing wall to terrace  
shown dotted and omitted  
for clarity.

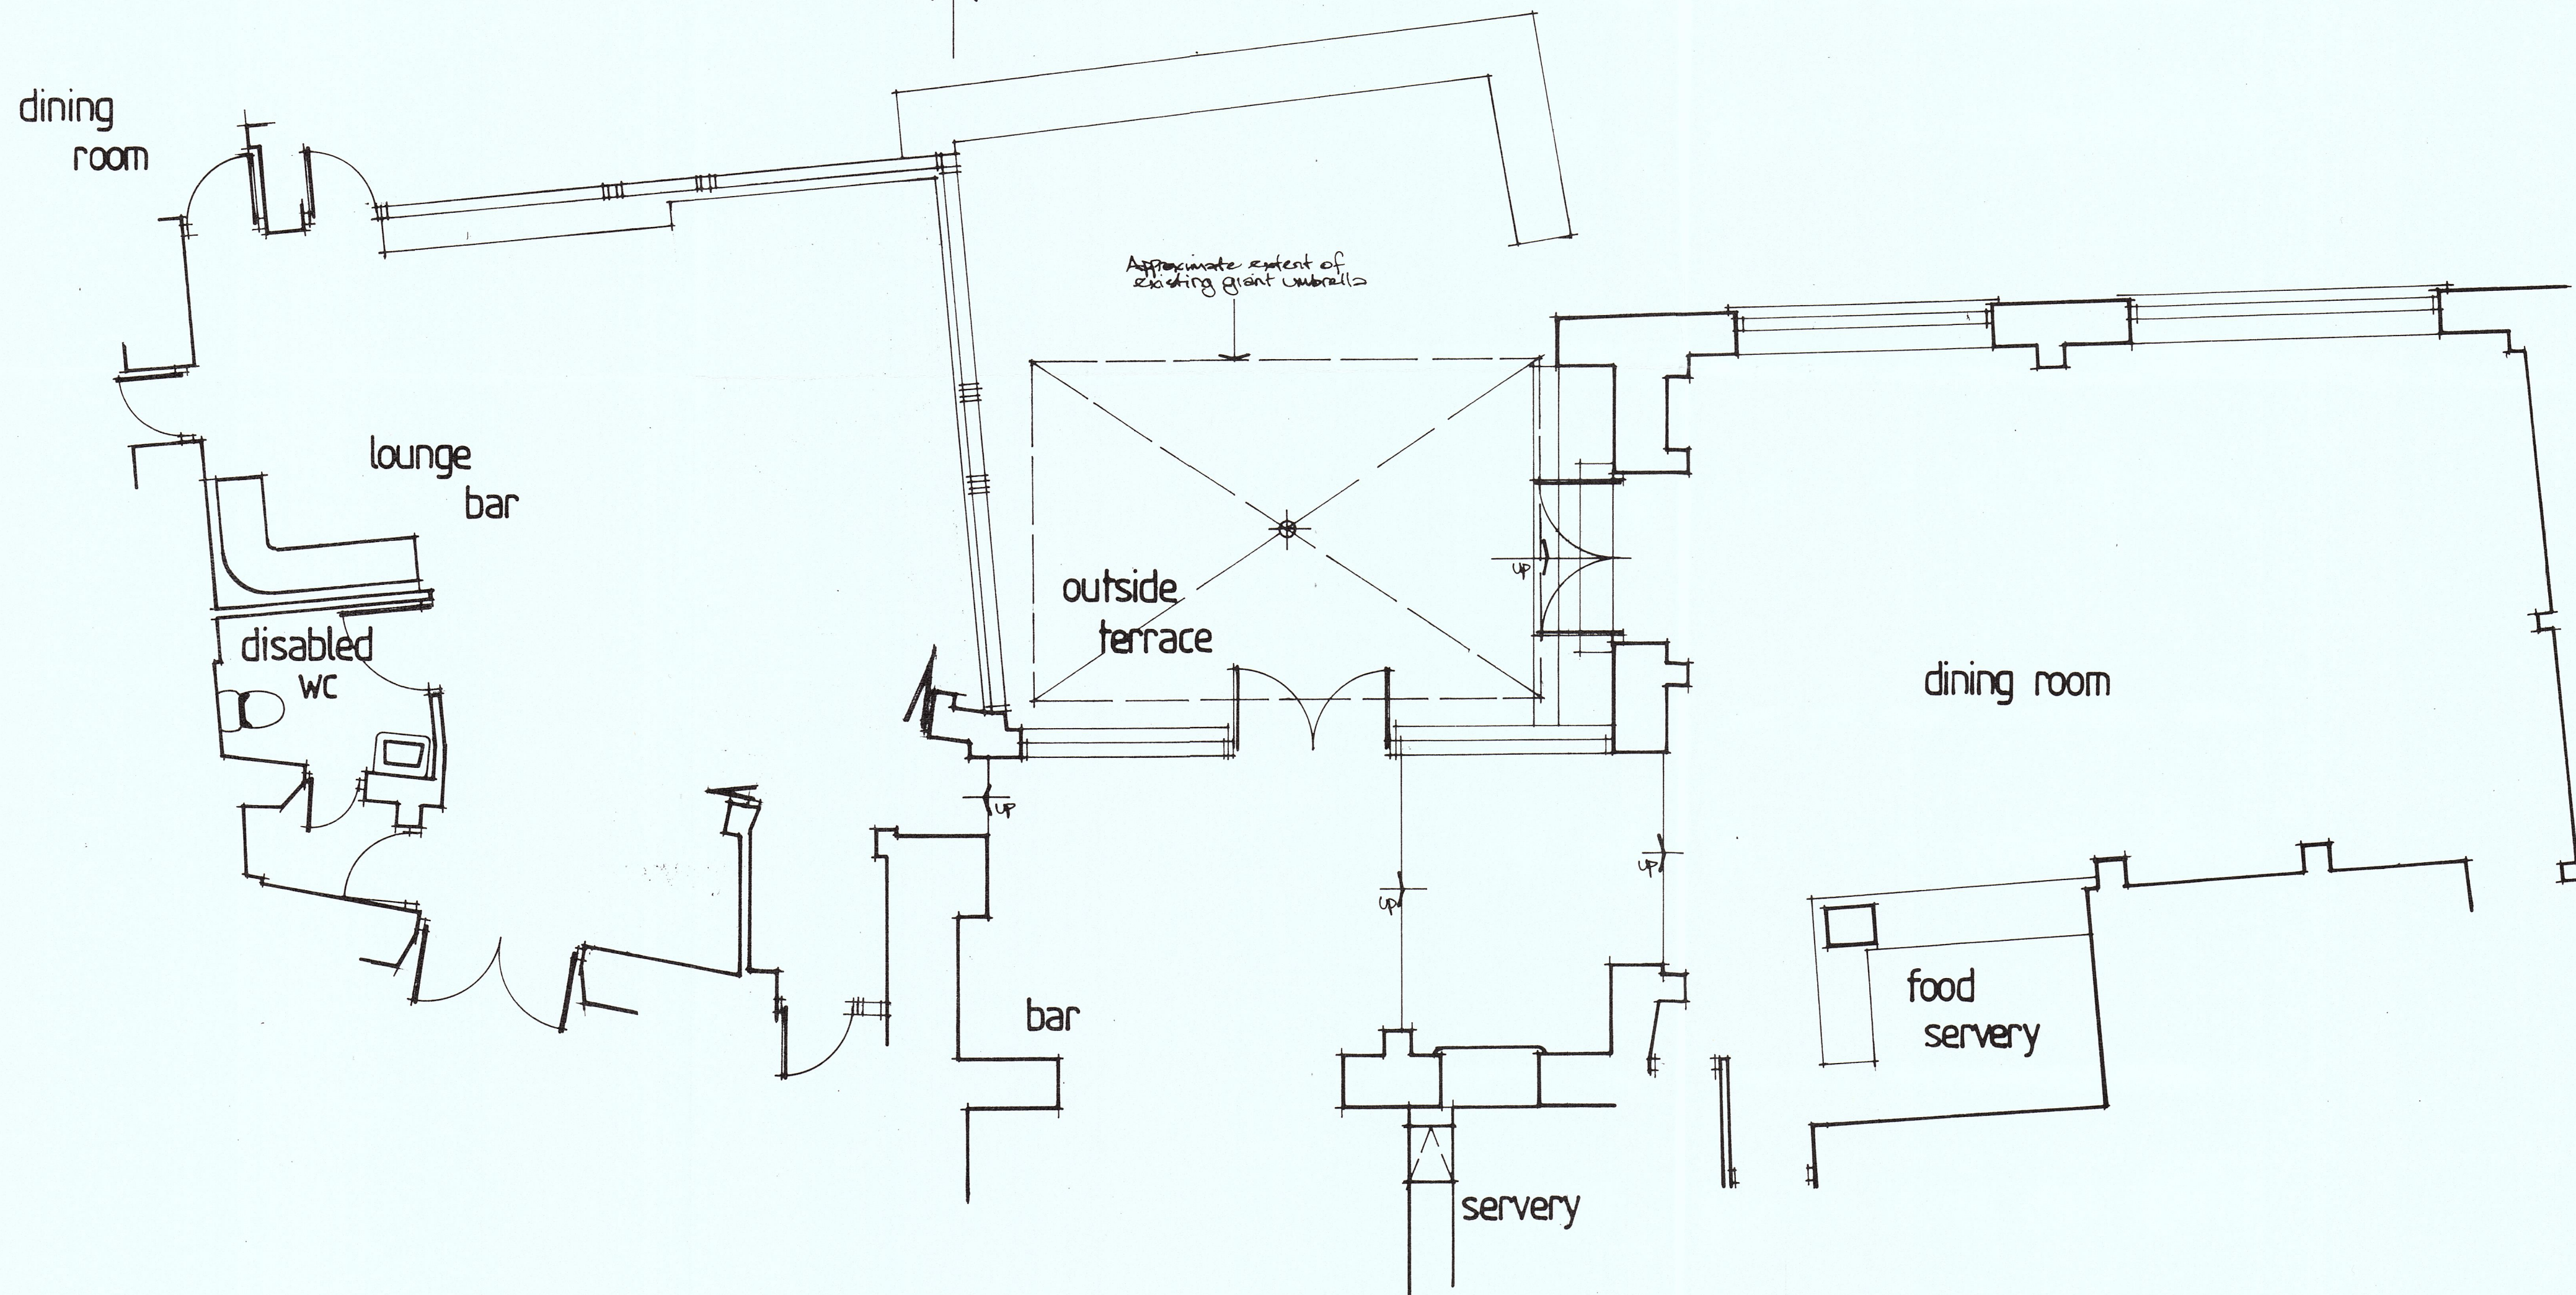

A	Date	Revision

© copyright

RECEIVED BY THE  
PLANNING DEPARTMENT  
30 NOV 2016

Client  
St Austell Brewery Co Ltd.

Job Title  
ATLANTIC HOTEL AND INN  
ST MARYS

Drawing Title

EXISTING LAYOUT

Scale 1:50, 1:100

Date NOV 16 Drawn by J. Butler

Orig. No.	Rev.
01/410/1	