


SECOND FLOOR PLAN

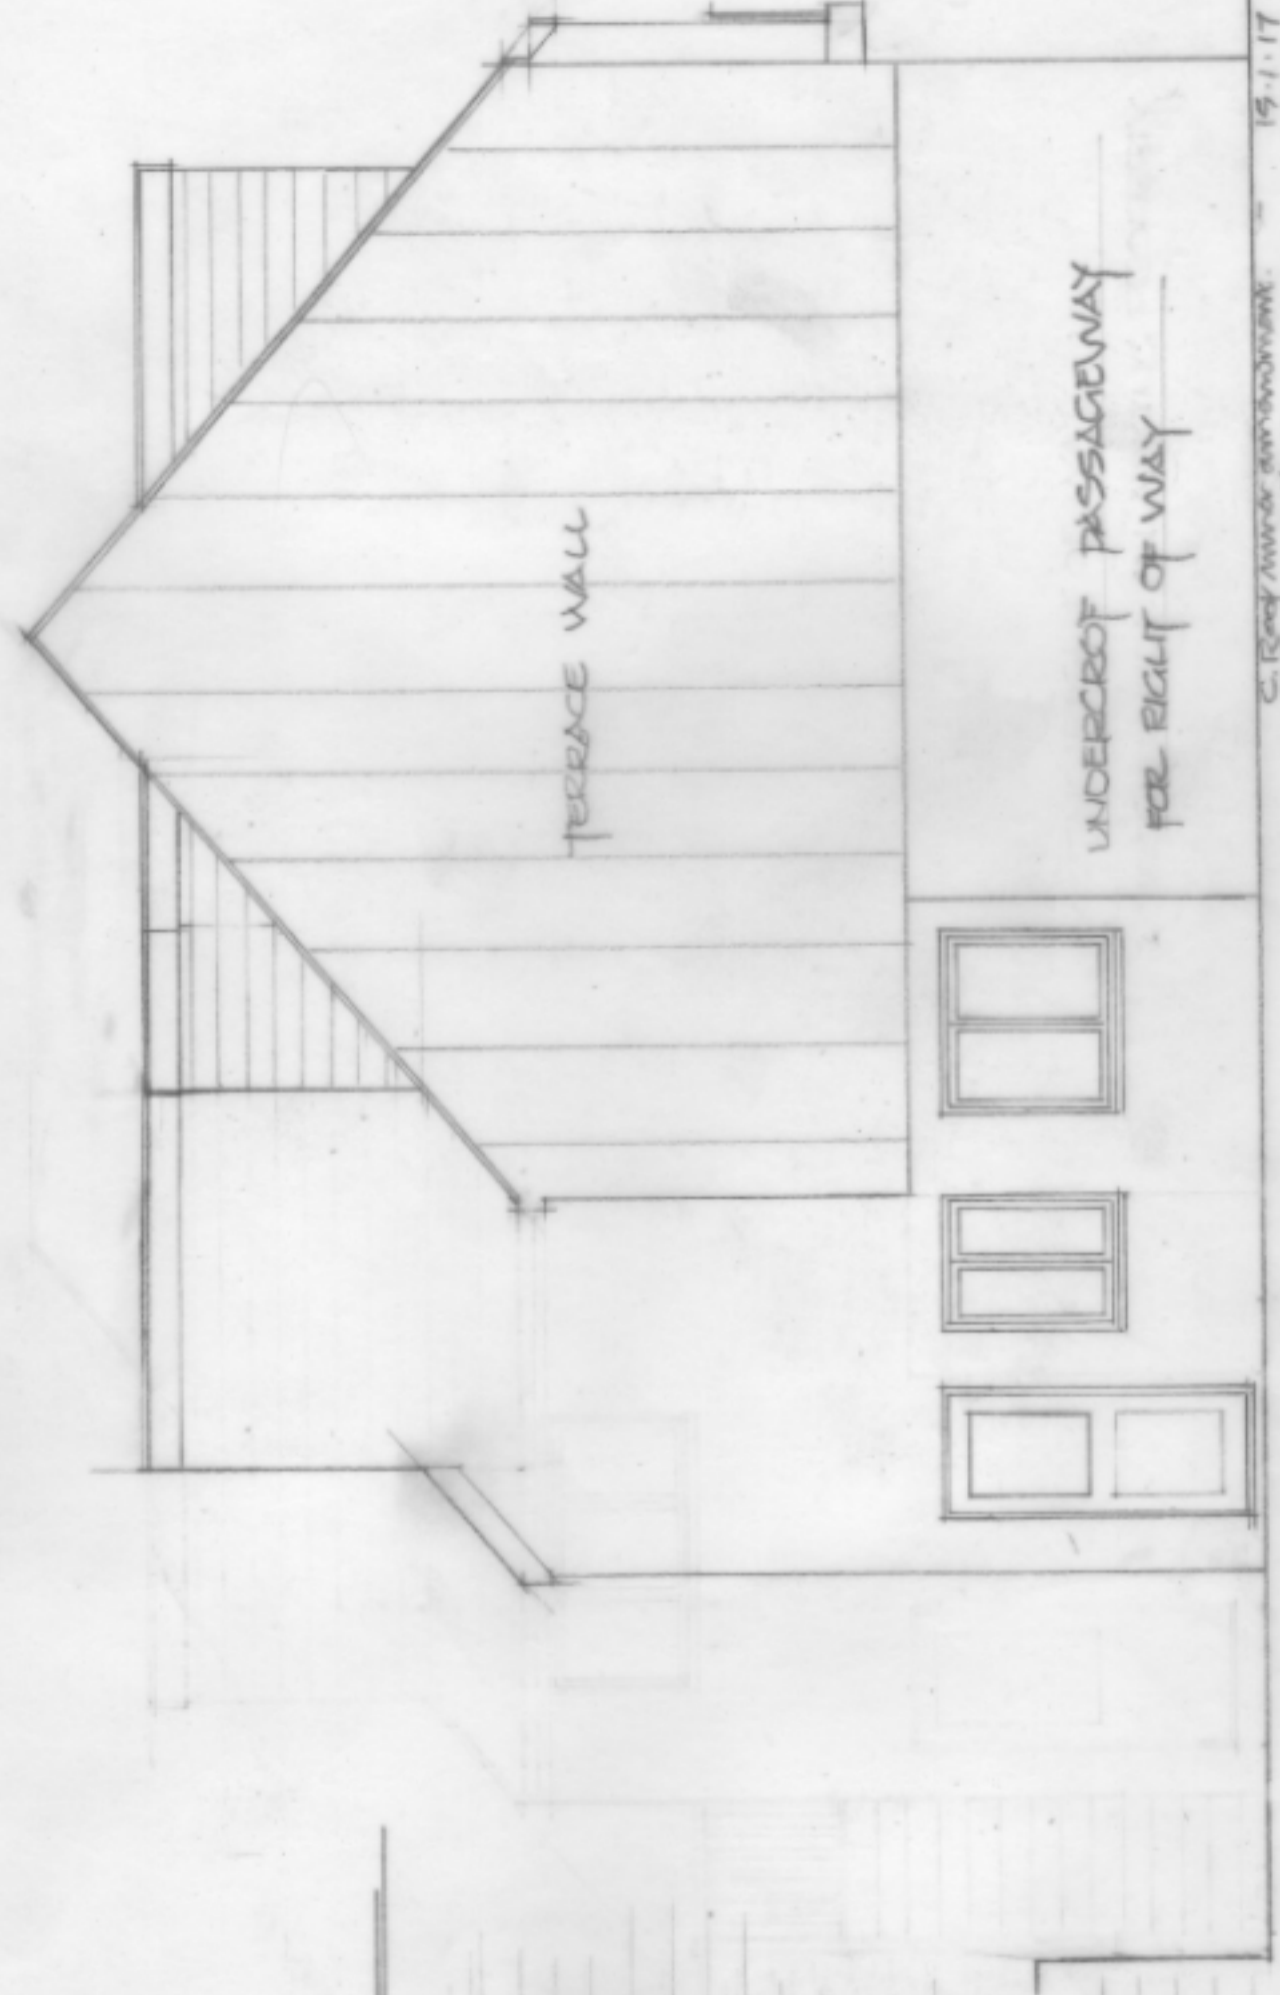

WEST ELEVATION

UNDERCROFT PASSAGEWAY  
FOR RIGHT OF WAY

15-1-17  
30-11-16  
6-10-16  
C. Roof minor amendment  
B. Planning changes  
A. Right of way added.

ISLANDS ARCHITECTS  
Porthcressa, St Mary's, Isles of Scilly, TR21 0JQ and  
6 Manor Farm Close, Pimperne, Blandford, Dorset, DT11 8XL  
01258 480040

Project:  
Proposed Extension, Roanoke, Porthcressa  
St Mary's, Isles of Scilly

Client:  
Georgia and Adam May

Drawing:  
Proposed Second Floor Plan and West Elevation  
Scale: 1:50@A3  
Drawn: bdc 06.09.16  
Dwg No: 2061 / 04 D

D. Concession 15-1-17