


SECOND FLOOR PLAN

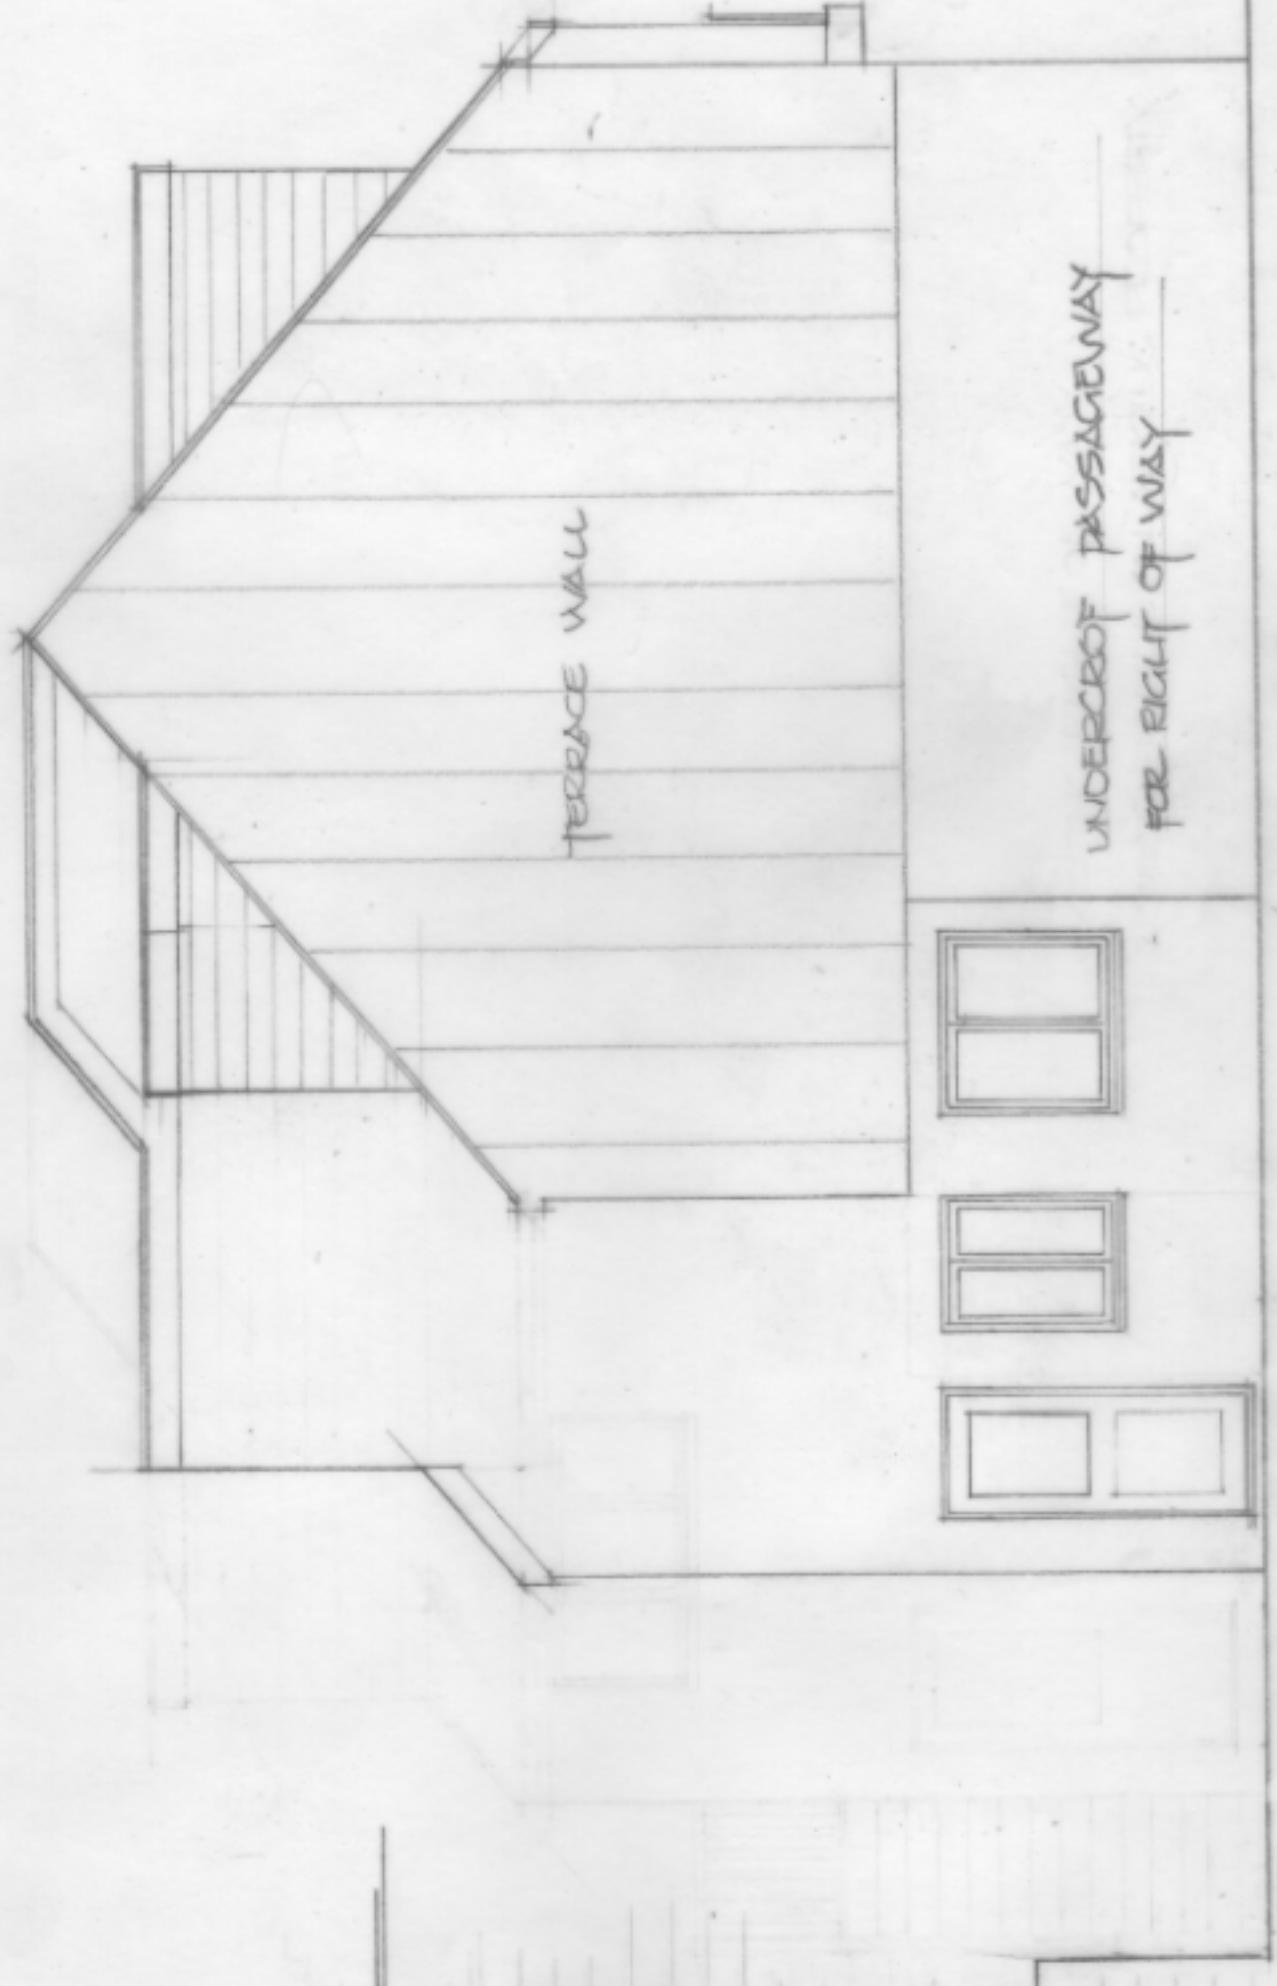

WEST ELEVATION

3 Planning changes
 A Right of way added
 30-11-15
 G 10-16

ISLANDS ARCHITECTS

Porthcressa, St Mary's, Isles of Scilly, TR21 0JQ and
 6 Manor Farm Close, Pimpeme, Blandford, Dorset, DT11 8XL
 01258 480040

Project:
 Proposed Extension, Roanoke, Porthcressa
 St Mary's, Isles of Scilly

Client:
 Georgia and Adam May

Drawing:
 Proposed Second Floor Plan and West Elevation
 Scale: 1:50@A3
 Drawn: bdc 06.09.16
 Dwg No: 2061 / 04 B