


SECOND FLOOR PLAN

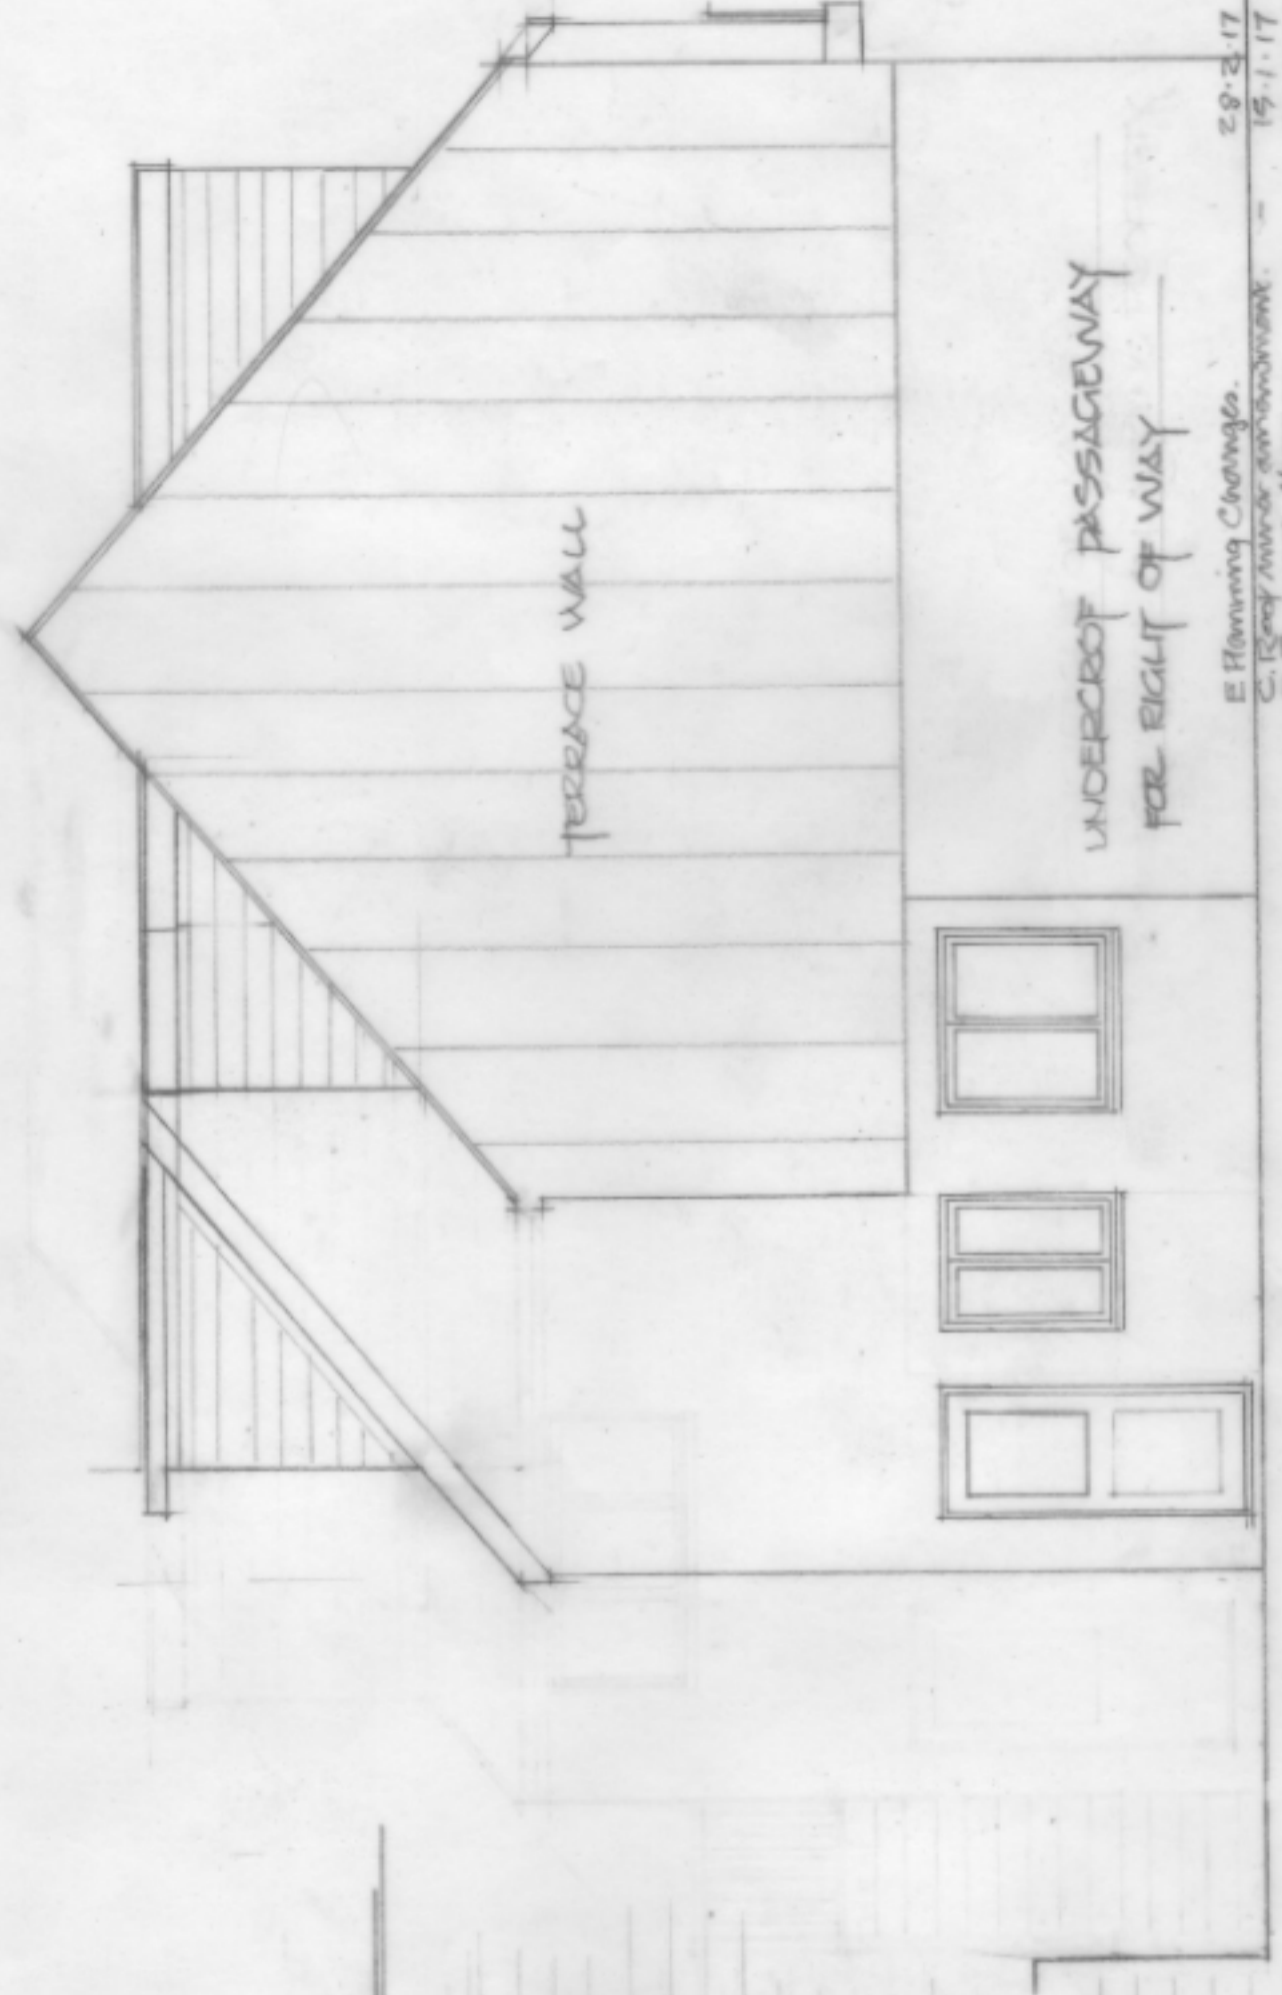

WEST ELEVATION

UNDERCROFT PASSAGEWAY
FOR RIGHT OF WAY

E Planning Changes. 28.3.17
 C. Revise minor amendments. 19.1.17
 B. Planning changes. 30.11.16
 A. Right of way added. 6.10.16

ISLANDS ARCHITECTS
 Porthcressa, St Mary's, Isles of Scilly, TR21 0JQ and
 6 Manor Farm Close, Pimpeme, Blandford, Dorset, DT11 8XL
 01258 480040

Project:
 Proposed Extension, Roanoke, Porthcressa
 St Mary's, Isles of Scilly

Client:
 Georgia and Adam May

Drawing:
 Proposed Second Floor Plan and West Elevation
 Scale: 1:50@A3
 Drawn: bdc 06.09.16
 Dwg No: 2061 / 04 E

D. Concession

19.1.17