


ROOF PLAN.

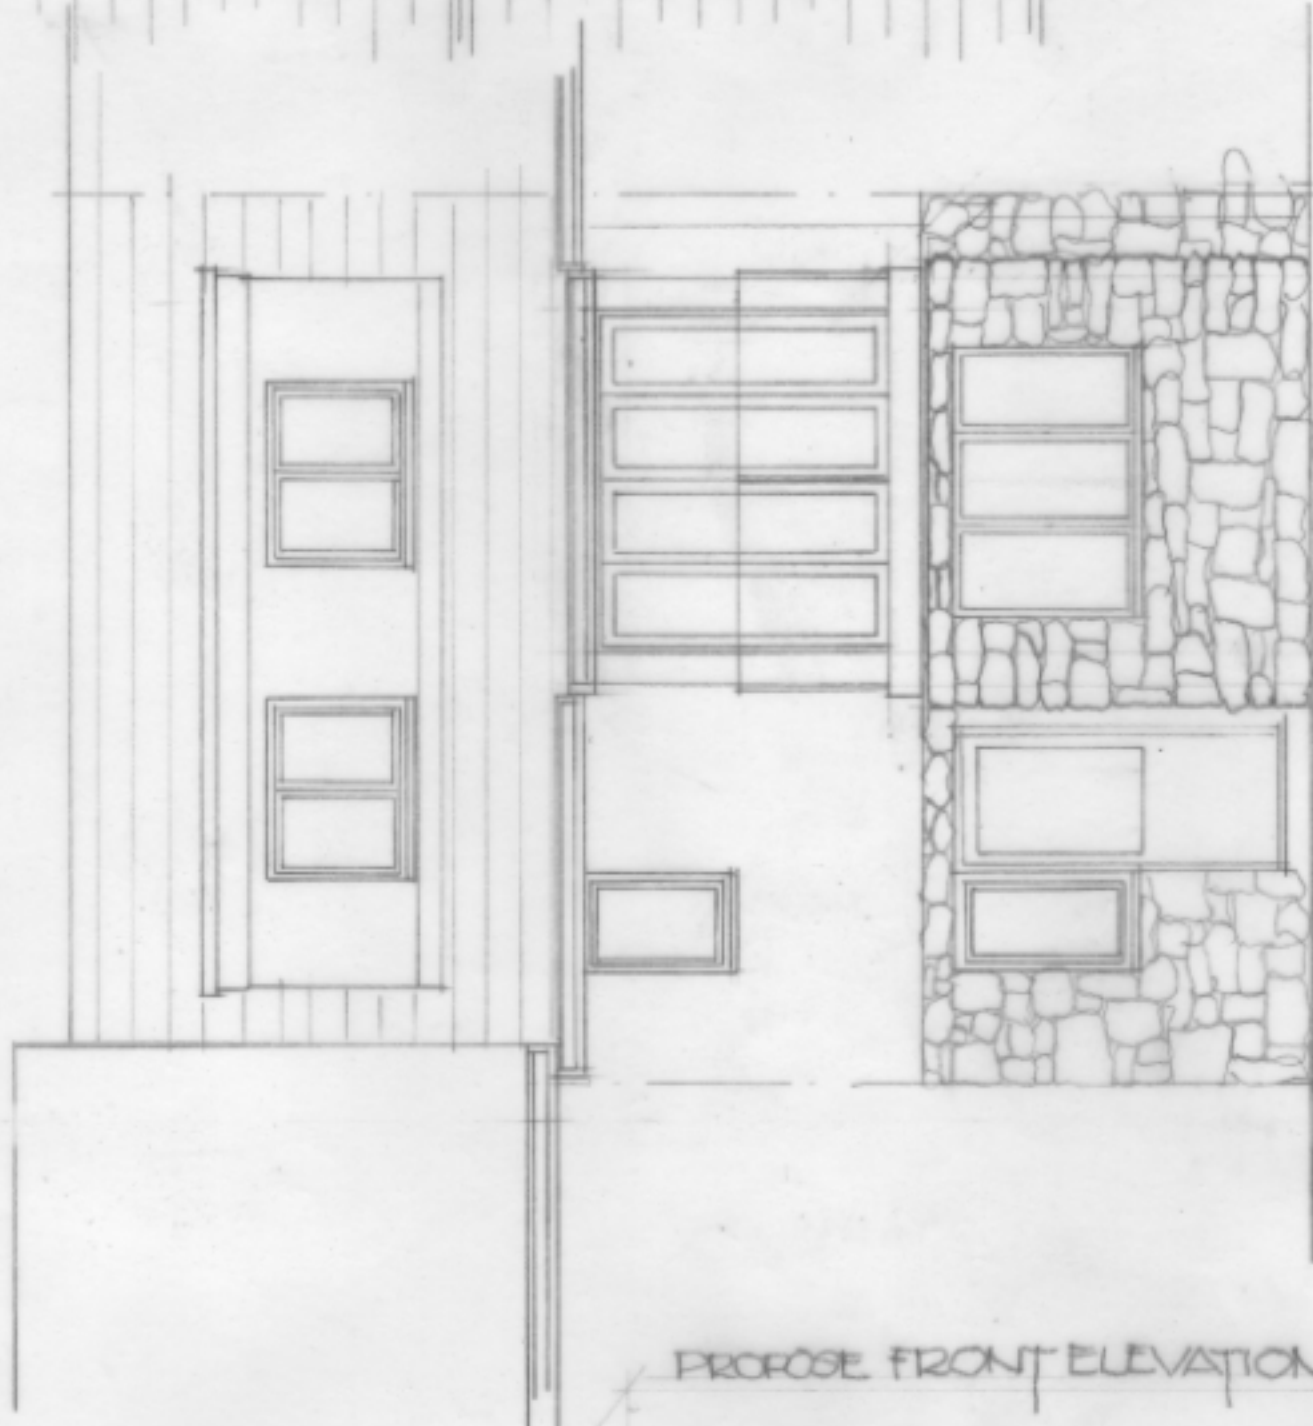

PROPOSE FRONT ELEVATION.

12.11.16

A Flaming Change

ISLANDS ARCHITECTS

Porthcressa, St Mary's, Isles of Scilly, TR21 0JQ and
6 Manor Farm Close, Pimperne, Blandford, Dorset, DT11 8XL
01258 480040

Project:

Proposed Extension, Roanoke, Porthcressa,
St Mary's, Isles of Scilly

Client:

Georgia and Adam May

Drawing:

Proposed South Elevation and Roof Plan

Scale:

1:50@A3

Drawn:

bdc 06.09.16

Dwg No:

2061 / 02 A