


ROOF PLAN.

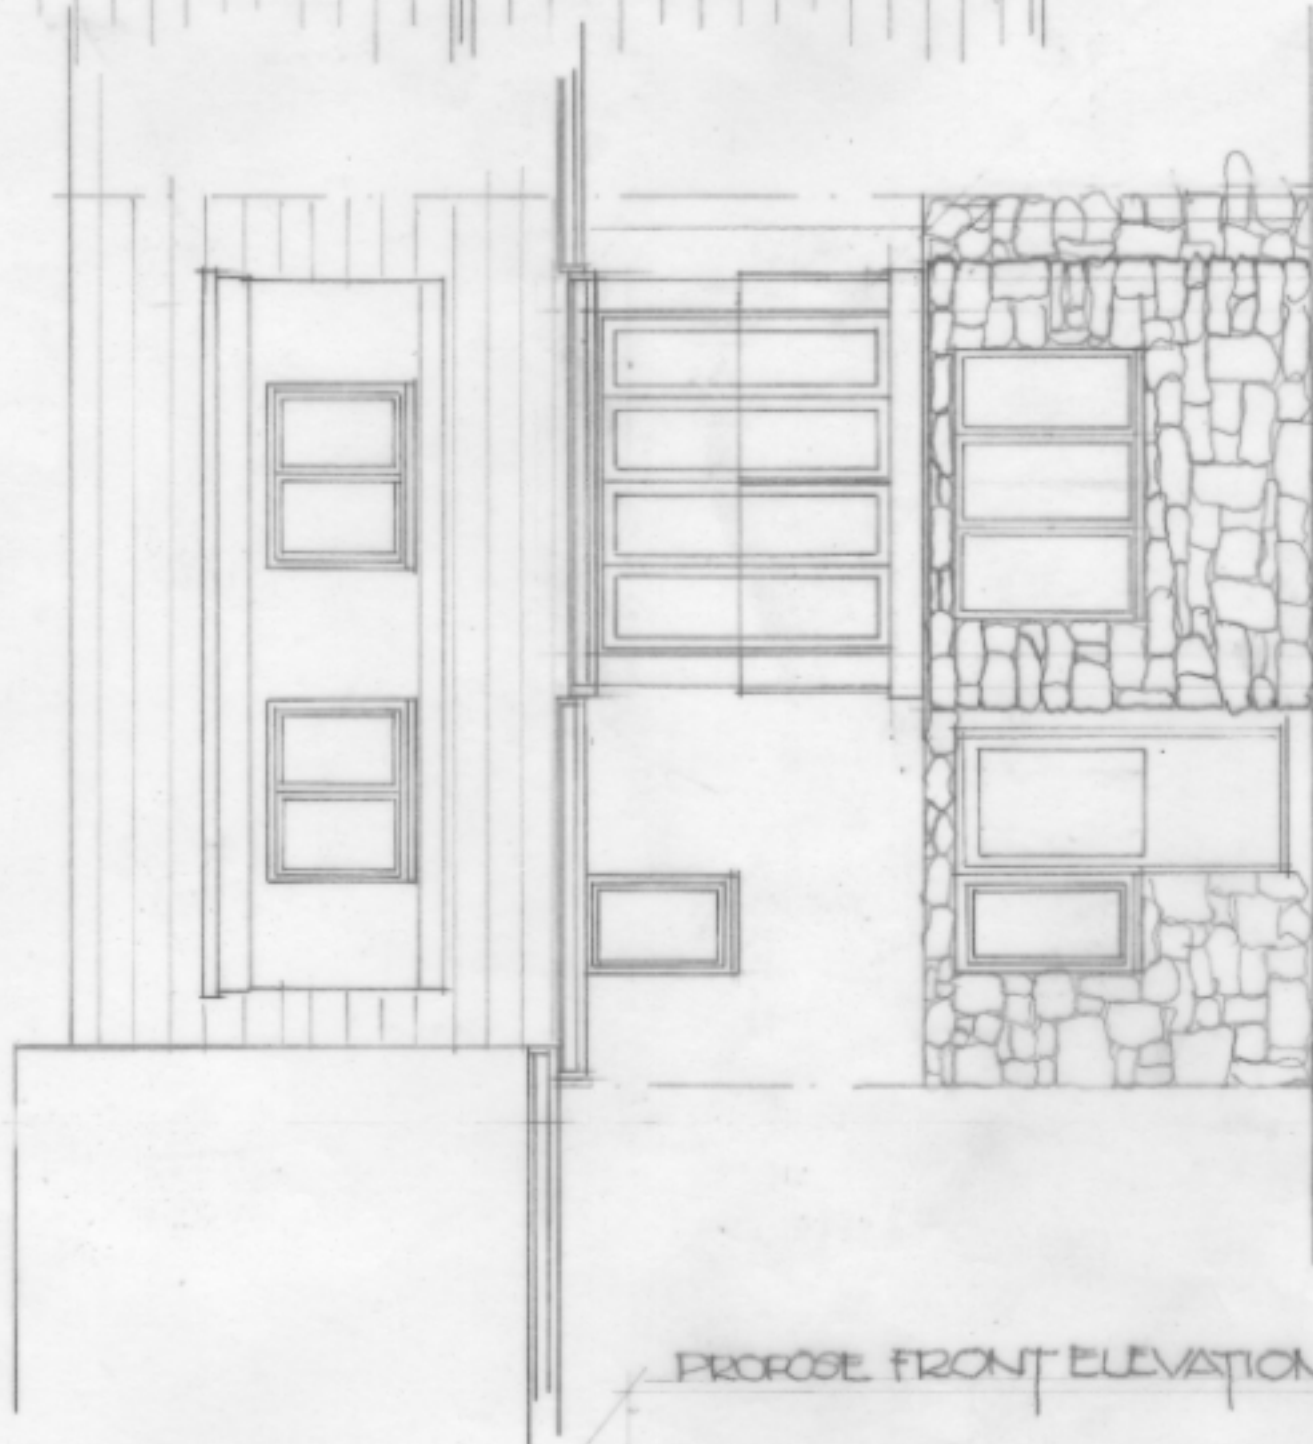

PROPOSE FRONT ELEVATION.

C. Correction to roof. 15.1.17
 E. Minor amendments to roof. 15.1.17
 A. Planning Changes. 12.11.16

ISLANDS ARCHITECTS,
 Porthcressa, St Mary's, Isles of Scilly, TR21 0JQ and
 6 Manor Farm Close, Pimperne, Blandford, Dorset, DT11 8XL
 01258 480040

Project:
 Proposed Extension, Roanoke, Porthcressa,
 St Mary's, Isles of Scilly

Client:
 Georgia and Adam May

Drawing:
 Proposed South Elevation and Roof Plan

Scale:
 1:50@A3

Drawn:
 bdc 06.09.16

Dwg No:
 2061 / 02