


ROOF PLAN.

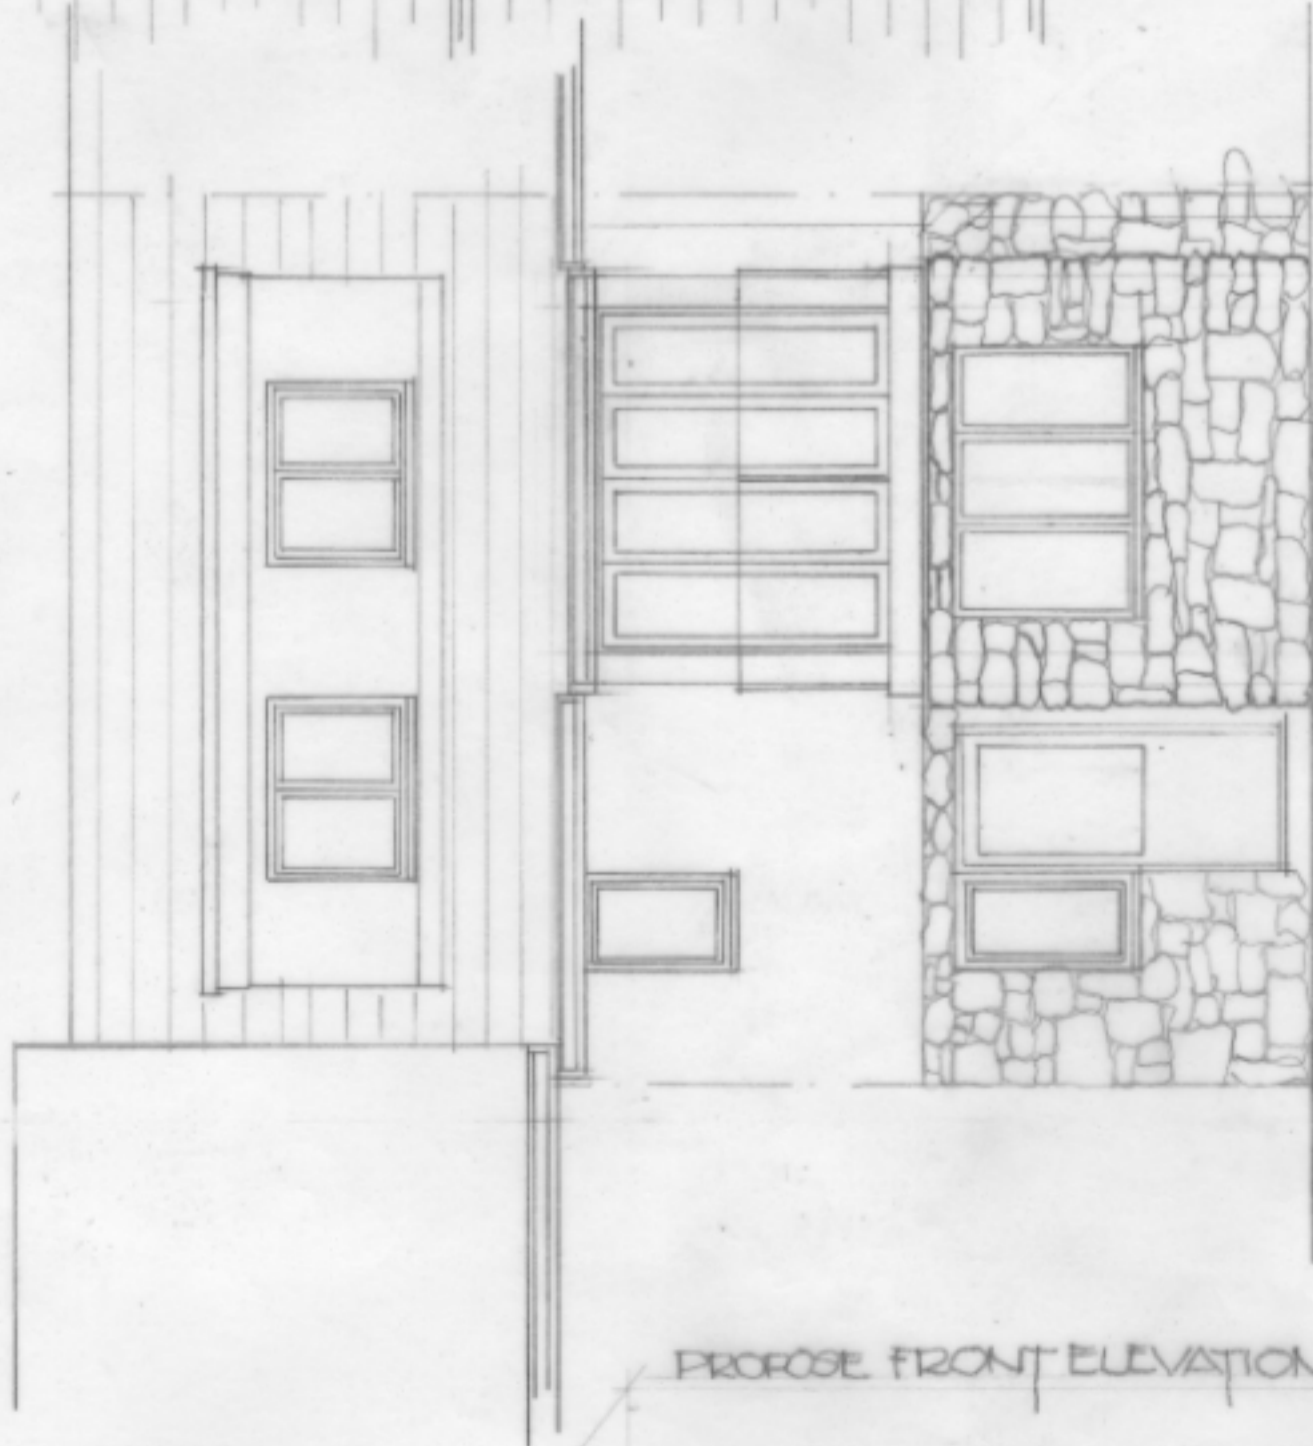

PROPOSE FRONT ELEVATION.

D. Planning Changes 28.2.17
 C. Correction to roof 15.1.17
 B. Minor amendments to roof 15.1.17
 A. Planning Changes 12.11.16

ISLANDS ARCHITECTS

Porthcressa, St Mary's, Isles of Scilly, TR21 0JQ and
 6 Manor Farm Close, Pimperne, Blandford, Dorset, DT11 8XL
 01258 480040

Project:

Proposed Extension, Roanoke, Porthcressa
 St Mary's, Isles of Scilly

Client:

Georgia and Adam May

Drawing:

Proposed South Elevation and Roof Plan

Scale:

1:50@A3

Drawn:

bdc 06.09.16

Dwg No:

2061 / 02 D