


COURTYARD ELEVATIONS

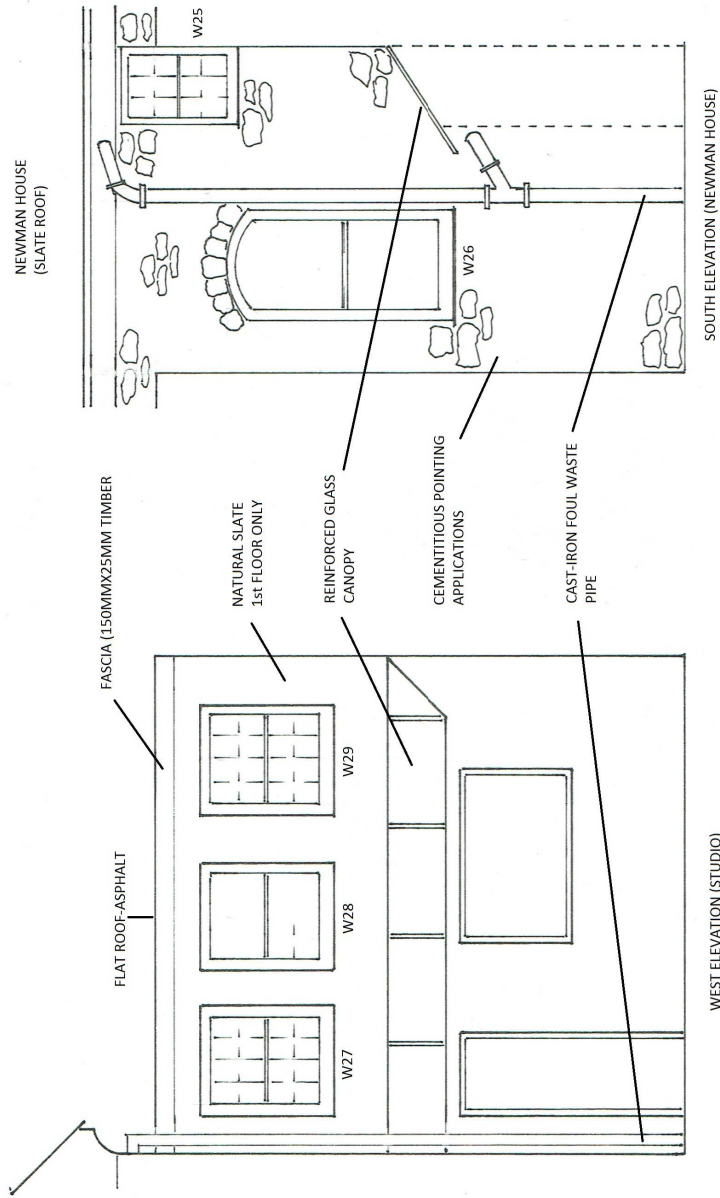

Notes:

1. CAST-IRON WASTE PIPE TO BE RELACED (from tee to eaves)
2. REMOVE CEMENTITIOUS POINTING (South Elevation)
3. REPAIRS (localised) TO SLATE (West Elevation - 1st Floor)
4. REPLACE FASCIA & INTRODUCE GUTTER/DOWNPIPE (West Elevation)

- 5.
- 6.
- 7.
- 8.
- 9.
- 10.
- 11.
- 12.

Additional Information:

ALL PROPOSED WORKS REF TO: HERITAGE ASSESSMENTS - PROPOSAL/S
 ALL MEASUREMENTS TO BE CHECKED ON SITE

APPROVED

DRAWING / REF No: NH/10516/COURTYARD-ELEVS/01

Leslie
Cornell

BUILDING RESTORATION LTD

CUSTOMER NAME: LARISSA WAKEFIELD & CYNTHIA RICKMAN
 SITE ADDRESS: NEWMAN HOUSE, THE GARRISON, ST MARYS, TR21 0LS
 DATE DRAWN: NOVEMBER 2016
 SCALE: 1:50
 DRAWN BY: LESLIE CORNELL
www.cornellcob.co.uk