


# WEST ELEVATION (EXISTING)

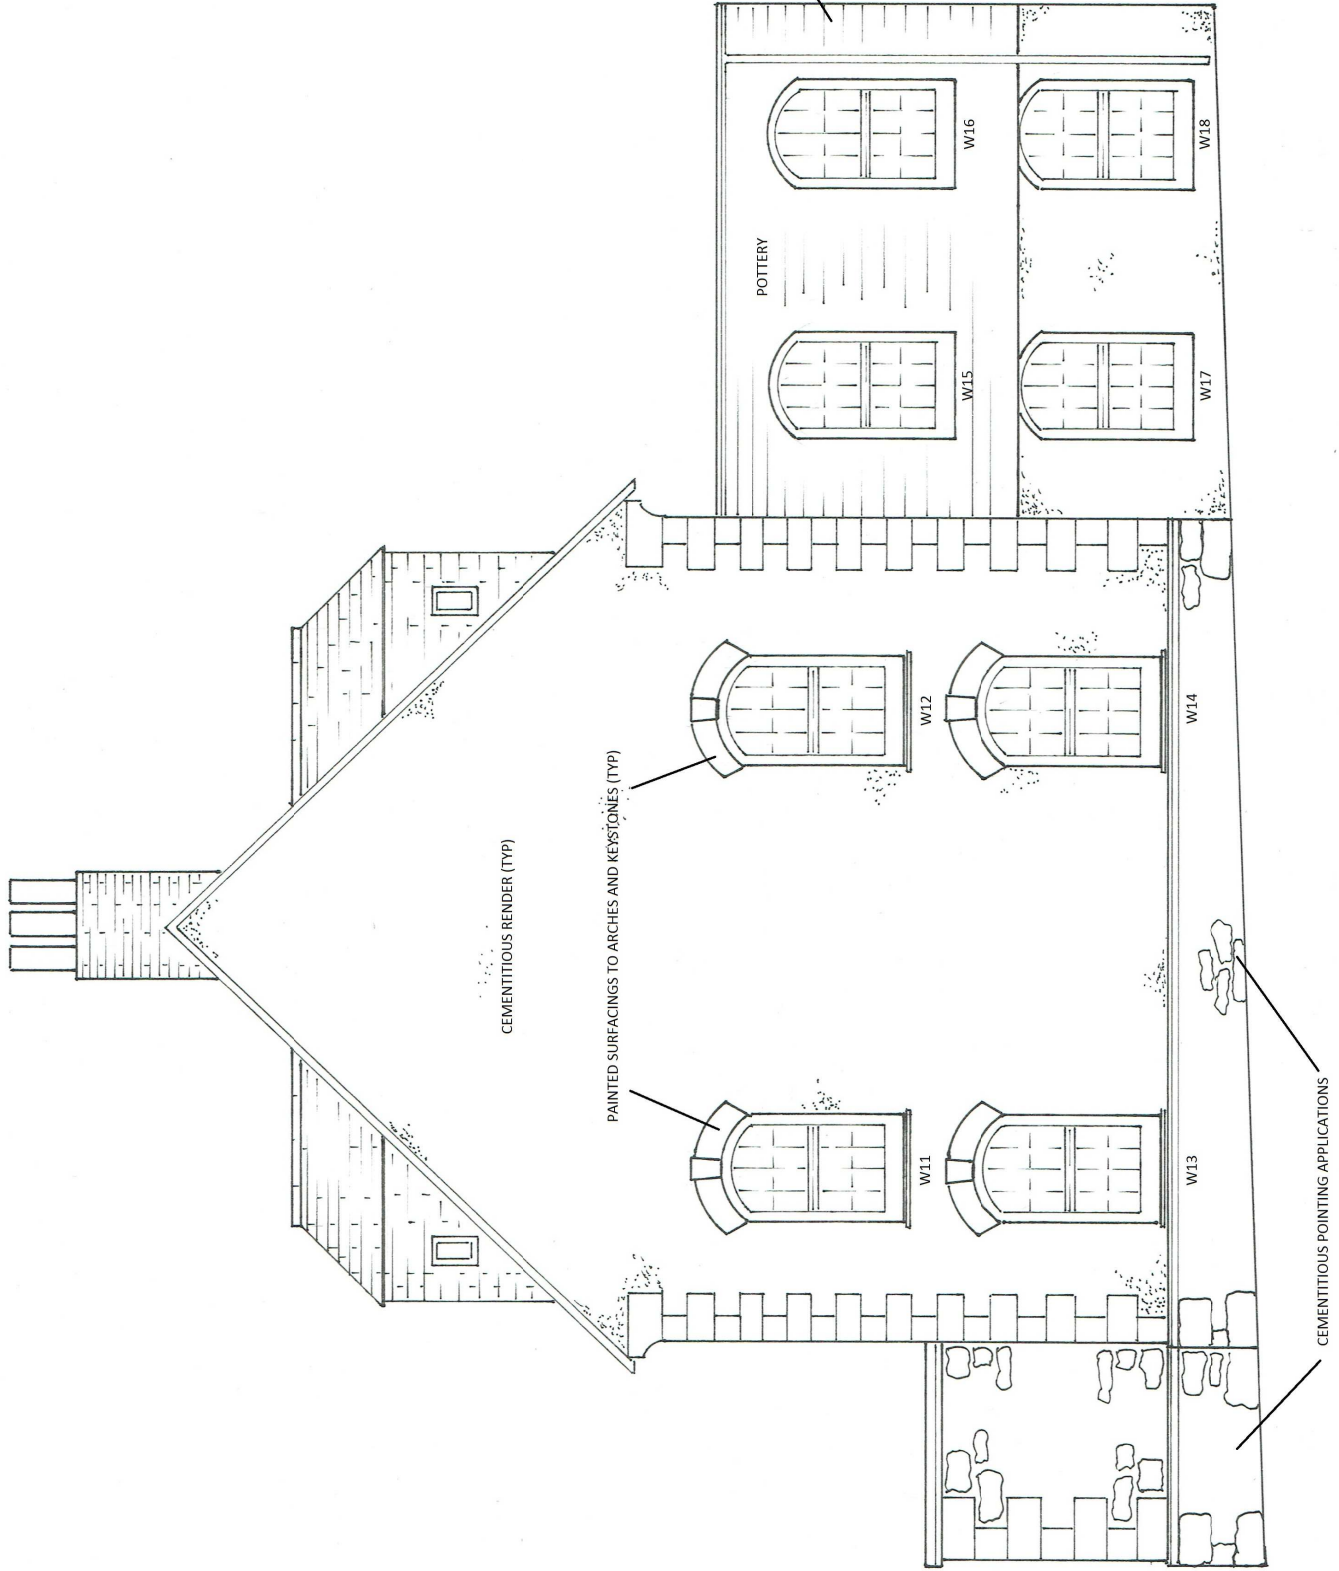

Notes:

1. 1st FLOOR SLATE TO POTTERY TO BE REMOVED
2. CEMENTITIOUS RENDER TO BE REMOVED (GABLE)
3. CEMENTITIOUS POINTING APP'S TO BE REMOVED
4. REMOVE PAINT APPLICATIONS (ARCHES AND KEYSTONES)
- 5.
- 6.
- 7.
- 8.
- 9.
- 10.
- 11.
- 12.

Additional Information:  
 ALL PROPOSED WORKS REF TO: HERITAGE ASSESSMENTS-PROPOSALS  
 ALL MEASUREMENTS TO BE CHECKED ON SITE

DRAWING / REF No: NH/10516/ELEV-WST/03

**Leslie Cornell**  
 BUILDING RESTORATION LTD

CUSTOMER NAME: LARISSA WAKEFIELD & CYNTHIA RICKMAN  
 SITE ADDRESS: NEWMAN HOUSE, THE GARRISON, ST MARYS, TR21 0LS  
 DATE DRAWN: NOVEMBER 2016  
 SCALE: 1:50  
 DRAWN BY: LESLIE CORNELL  
[www.cornellcob.co.uk](http://www.cornellcob.co.uk)