


NORTH ELEVATION

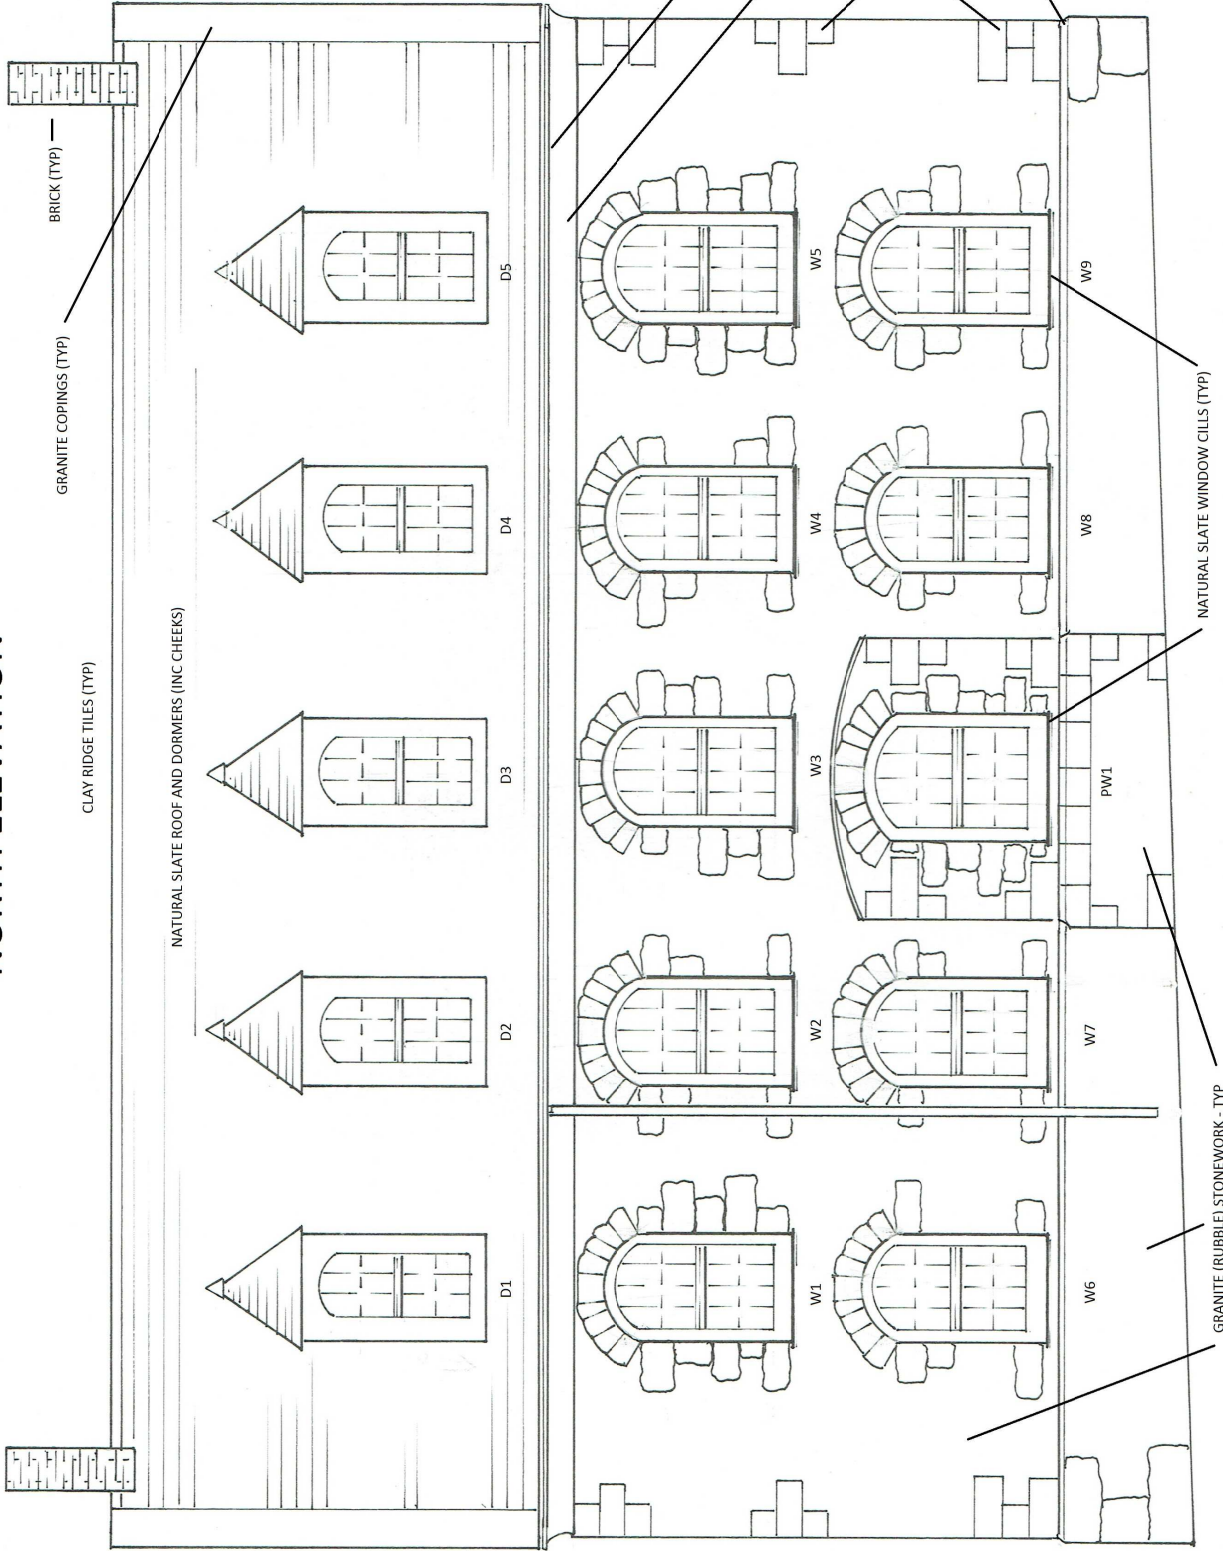

Notes:

1. Existing jointing applications [to all stonework] is cementitious
2. All weather flashings to be inspected - inc parapet copings and ridge
3. Cast-iron rainwater systems to be cleaned and inspected
4. D1 - D5 Insitu restoration/decoration to sashes and frames
5. D1 - D5 Hipped Dormers-Inspection of slates, valleys & ridges
6. W1 - W9 (as Item 4)
7. PW1 (as Item 4)
- 8.
- 9.
- 10.
- 11.
- 12.

Additional Information:

ALL MEASUREMENTS TO BE CHECKED ON SITE
 ALL PROPOSED WORKS - REFER TO: HERITAGE ASSESSMENT-PROPOSALS

APPROVED

DRAWING / REF No: NH/10516/ELEV-NTH/01

Leslie
Cornell

BUILDING RESTORATION LTD

CUSTOMER NAME: LARISSA WAKEFIELD & CYNTHIA RICKMAN
 SITE ADDRESS: NEWMAN HOUSE, THE GARRISON, ST MARYS, TR21 0LS
 DATE DRAWN: NOVEMBER 2016
 SCALE: 1:50
 DRAWN BY: LESLIE CORNELL

www.cornellcob.co.uk