


Notes:

- 1.
- 2.
- 3.
- 4.
- 5.
- 6.
- 7.
- 8.
- 9.
- 10.
- 11.
- 12.

Additional Information:
ALL PROPOSED WORKS REF TO: HERITAGE ASSESSMENT - PROPOSAL/S
ALL MEASUREMENTS TO BE CHECKED ON SITE


NEWMAN HOUSE ROOF PLAN

 

DRAWING / REF No: NH/10516/PLAN/ROOF/05

Cornell
BUILDING RESTORATION LTD

CUSTOMER NAME: LARISSA WAKEFIELD & CYNTHIA RICKMAN
SITE ADDRESS: NEWMAN HOUSE, THE GARRISON, ST MARYS, TR21 0LS
DATE DRAWN: NOVEMBER 2016
SCALE: 1:50
DRAWN BY: LESLIE CORNELL
www.cornellcob.co.uk

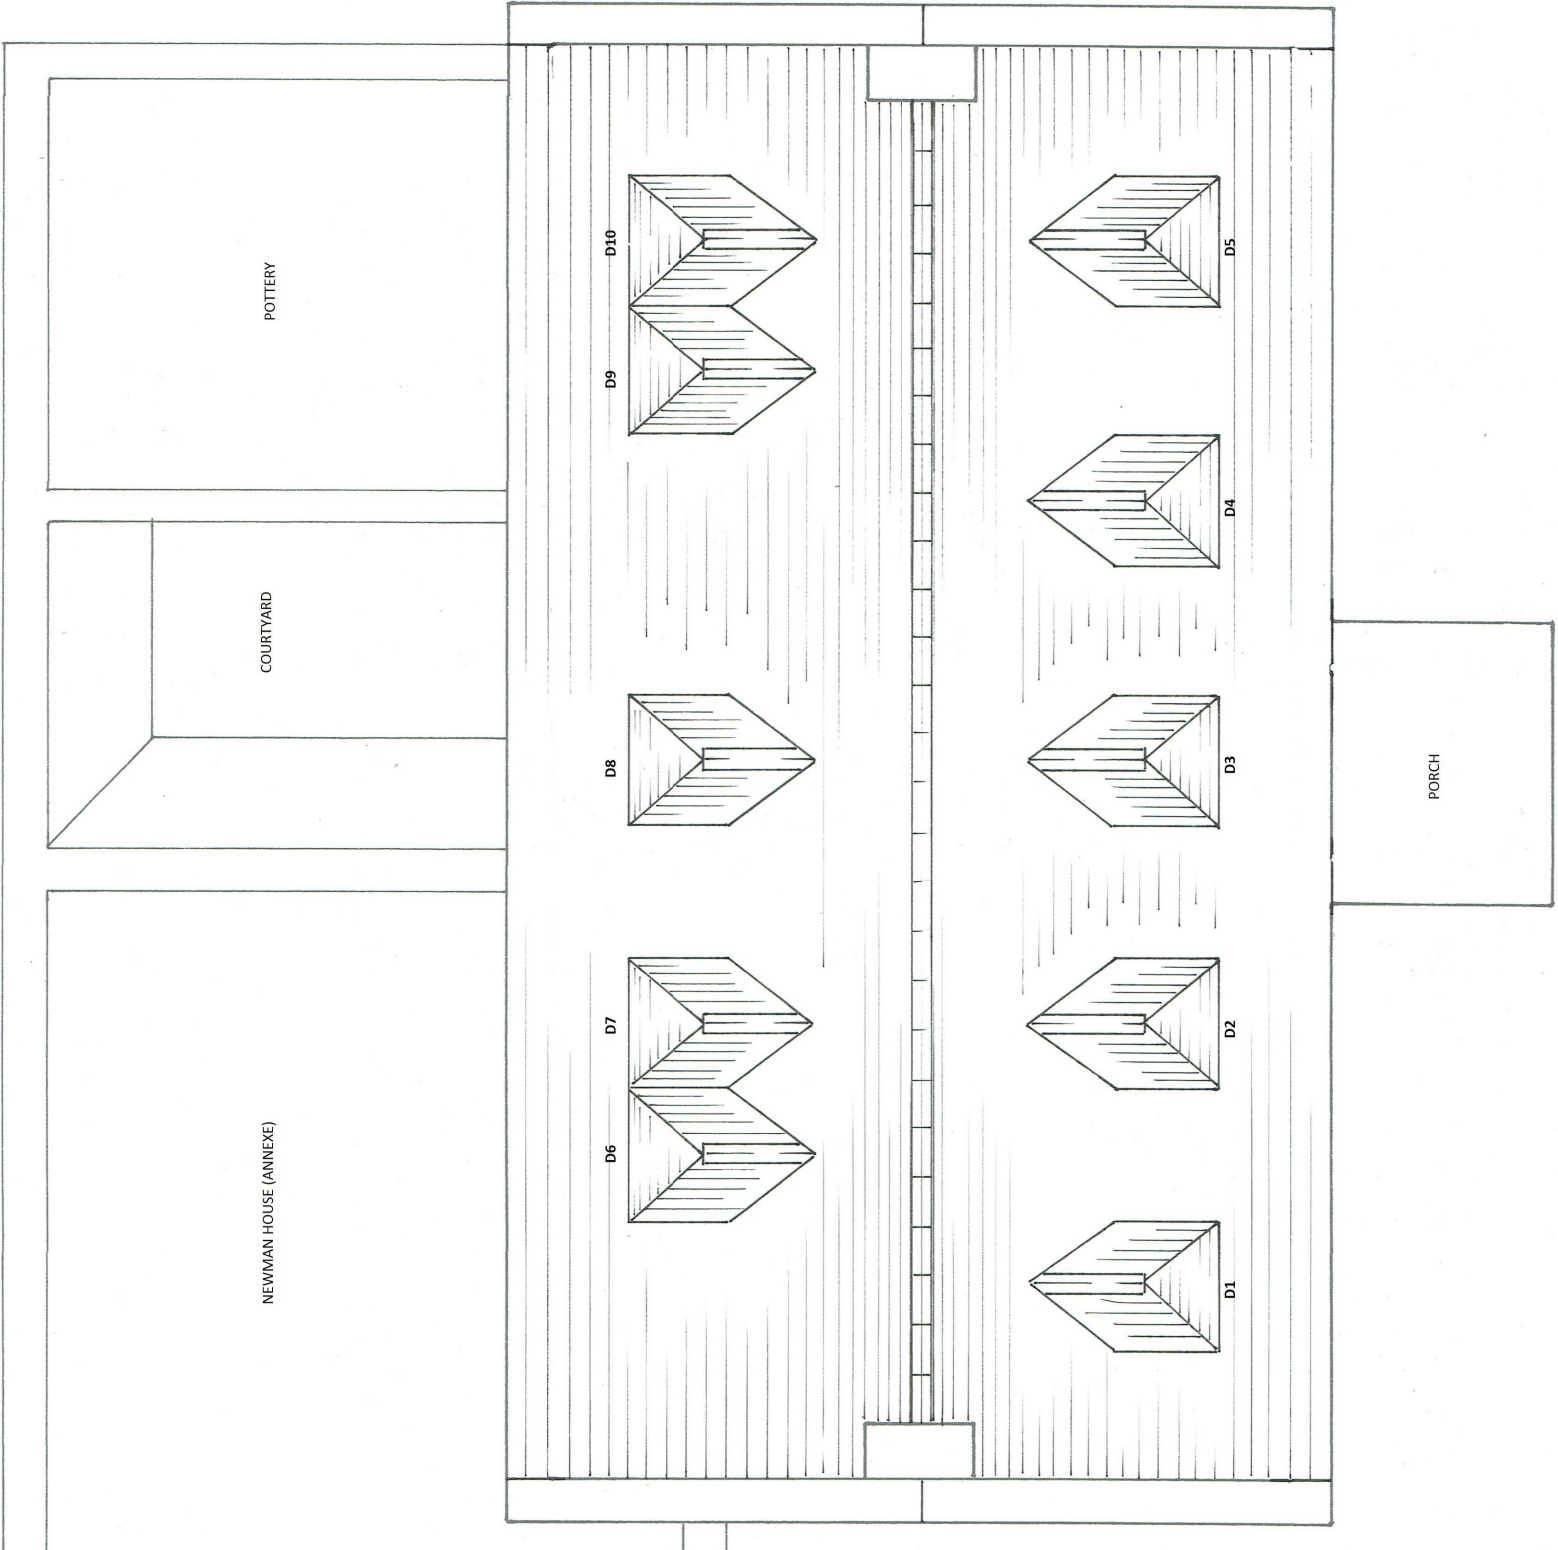

NEWMAN HOUSE (ANNEXE)

COURTYARD

POTTERY

PORCH

D6

D7

D8

D9

D10

D1

D2

D3

D4

D5