




Notes:

1. This drawing is the copyright of the Architect and may not be reproduced without licence.
2. Do not scale off this drawing, use only figured dimensions.
3. All dimensions and levels are to be checked on site by the Contractor before the commencement of any work and any discrepancies reported to the Architect.
4. No responsibility can be accepted for errors arising on site due to unauthorised variations from the Architects drawings.
5. Depth, size and design of foundations shown are preliminary only, actual foundation, depth, size and design may differ depending on site conditions.

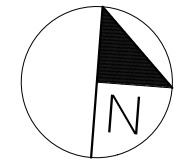

PLANNING

Revisions

No.	Date.	Revision	Checked
A	10/10/16	Rooflights, Solar panels & Notes added	
B	11/10/16	Trees added	
C	10/02/17	Posts under extended balcony shown, notes added	

Client.
Ms Bennett


Project.
Conversion of Shed to extend existing Dwelling:
The Boathouse,
Bryher,
Isles of Scilly, TR23 0PR

Title.
Proposed Floor Plans


Scale/s. 1:100 @ A3

Drawn by. CAS Date. 05/10/2016


Project No. 1621 Drawing No. D03 Rev. C

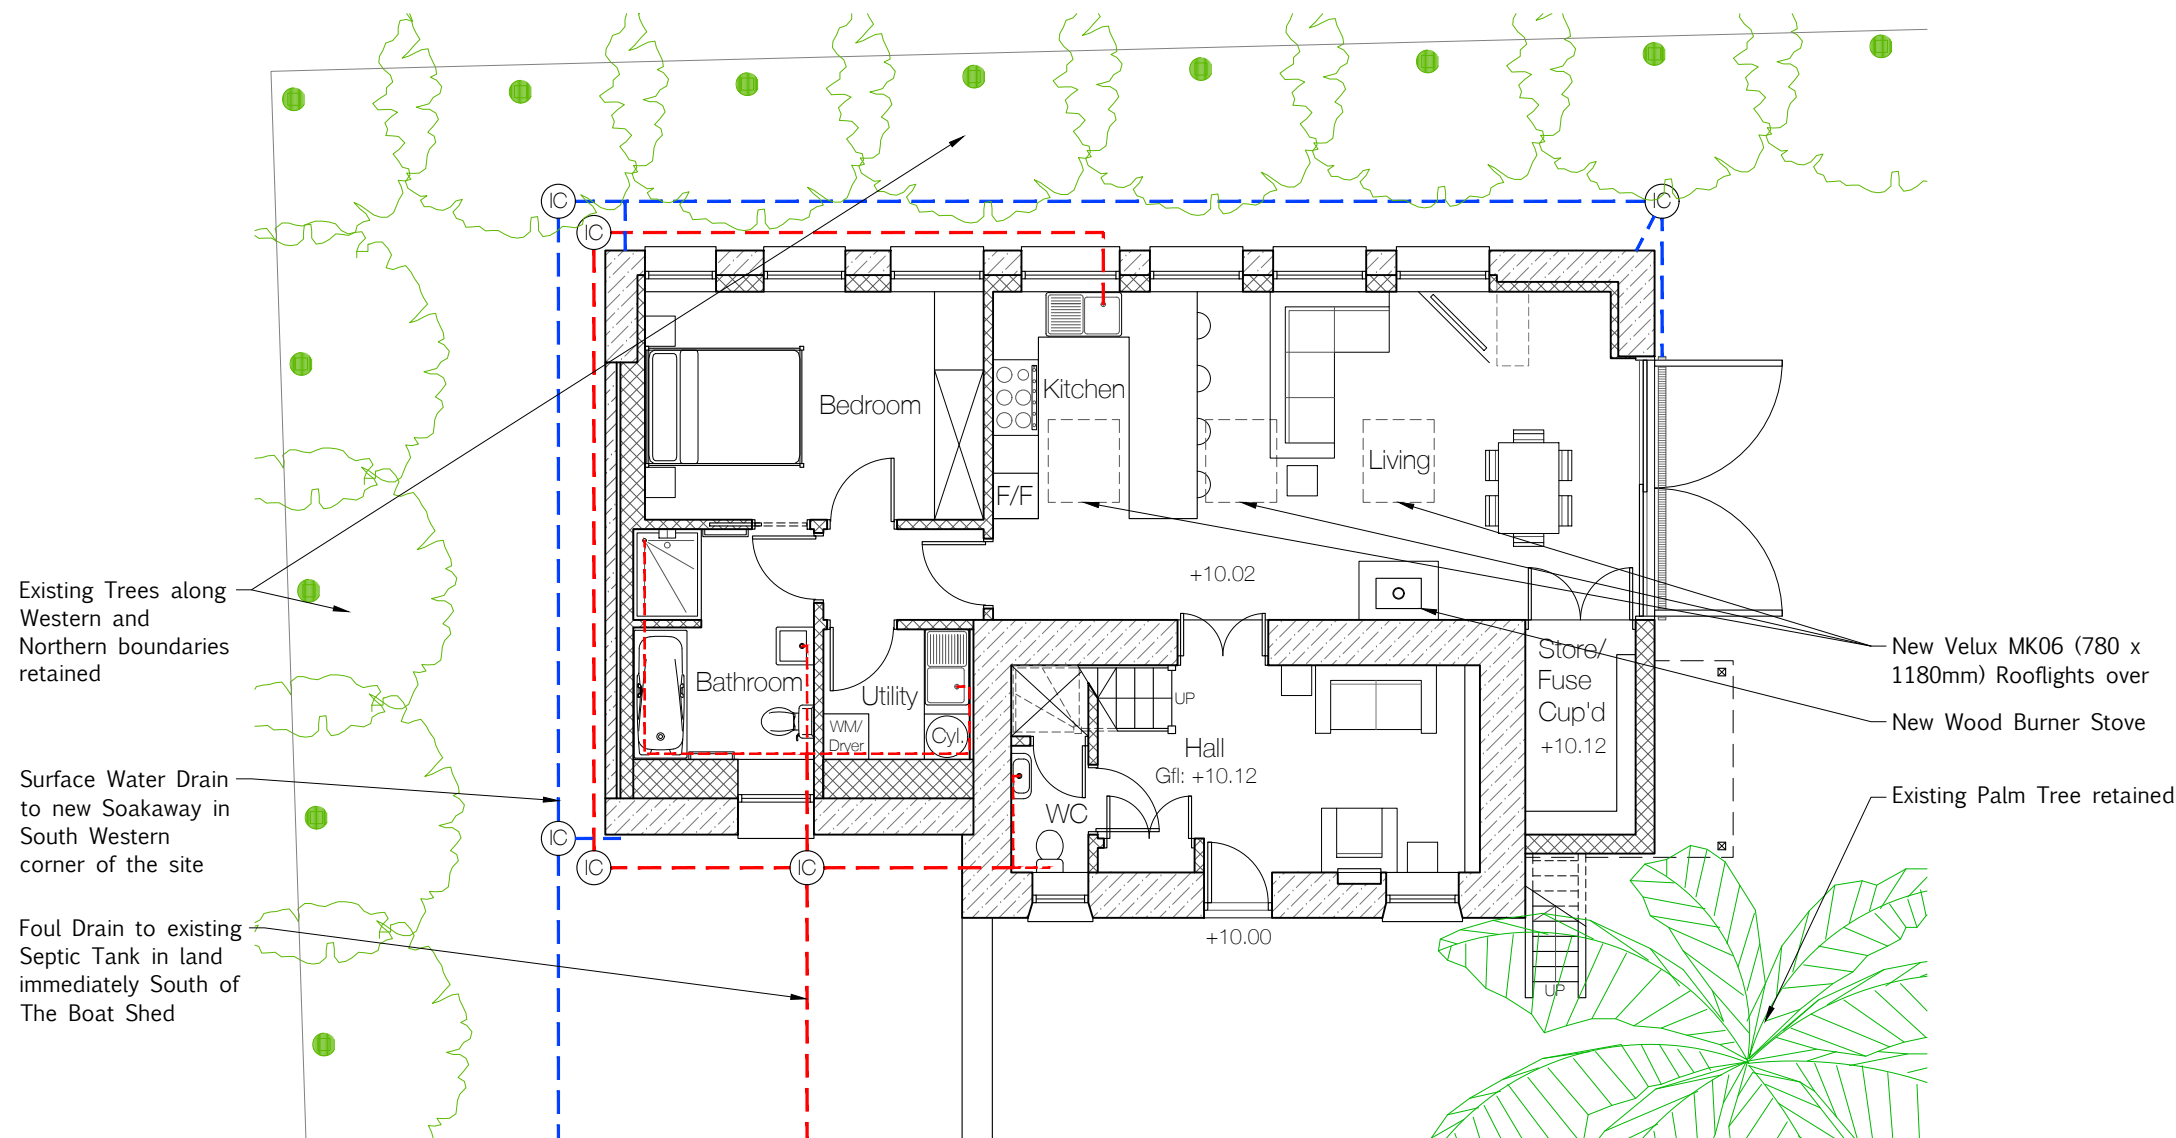

PROPOSED GROUND FLOOR PLAN

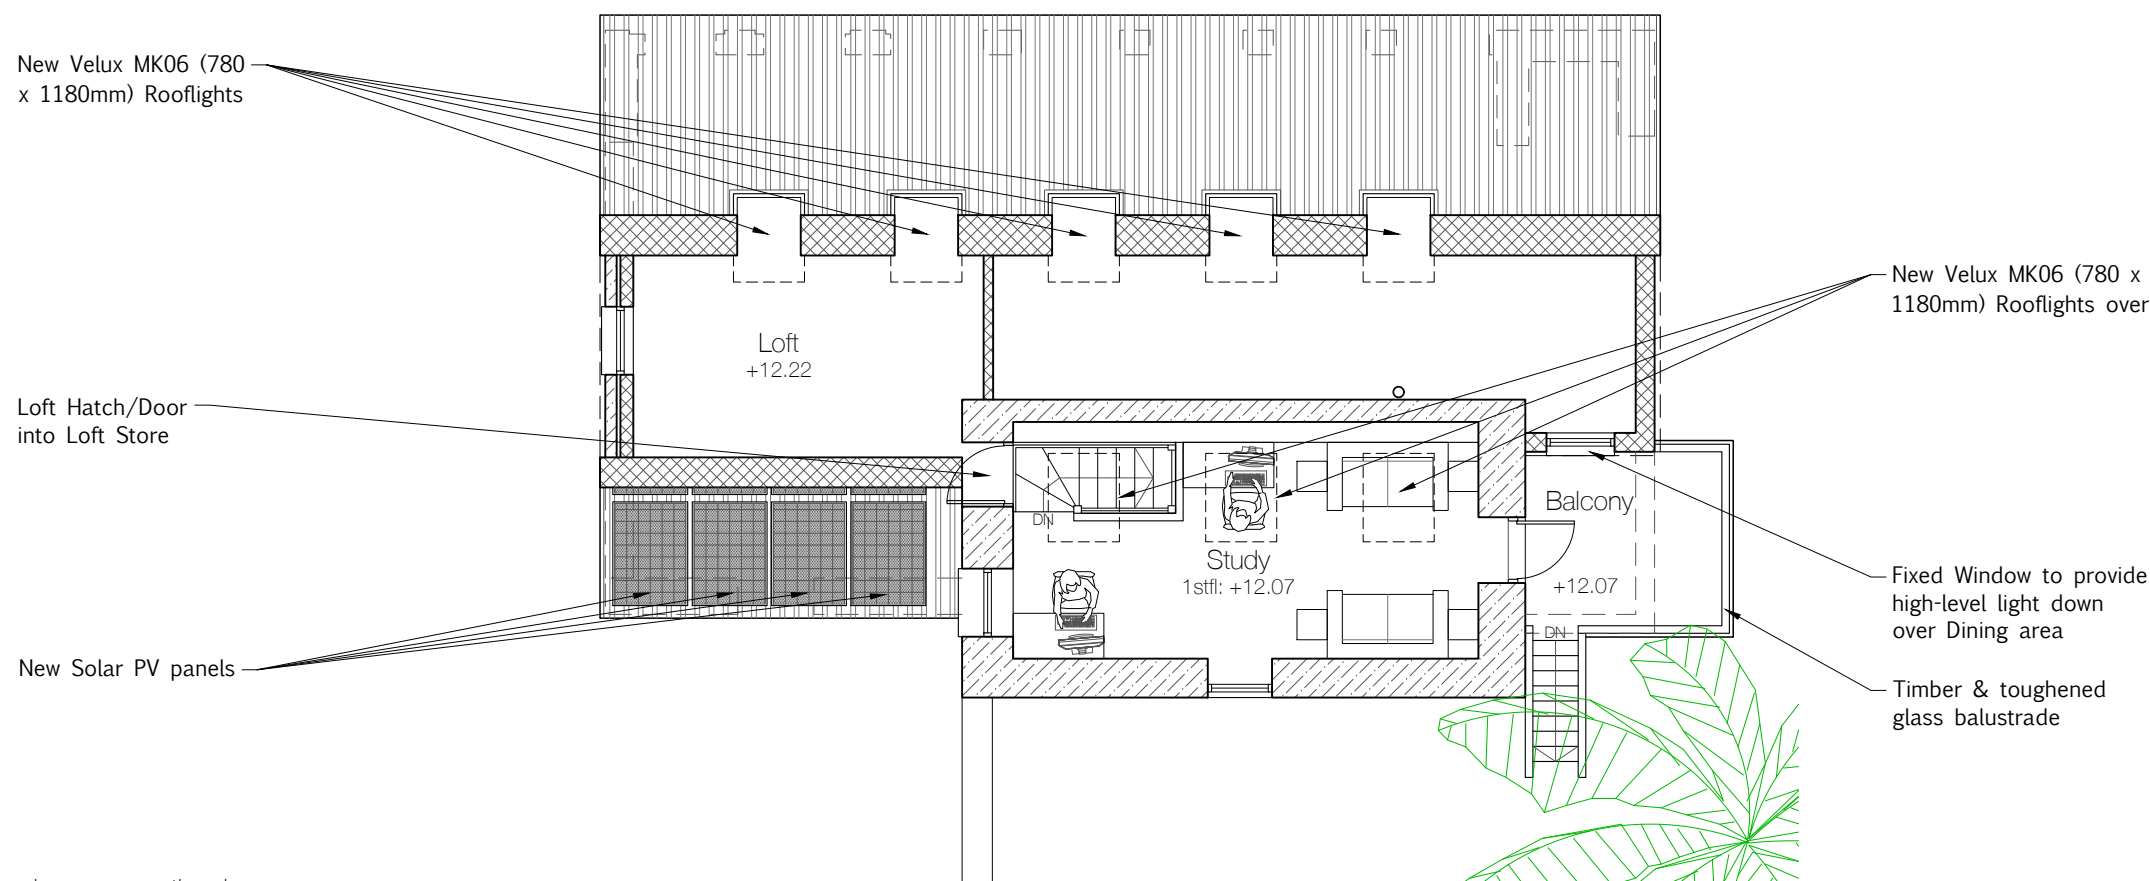

PROPOSED FIRST FLOOR PLAN

 

Note:

- All levels shown are notional
- Direction of North is approximate