

NOTES

CELL No.		COR0200			
12	PROJ No	186796	18/04/17	OBL	MK
	PLANNING DRAWING				
11	PROJ No	N/A	07/04/17	KML	BH
	ASBESTOS PLAN				
10	PROJ No	182431	27/10/16	HFC	CF
	PLANNING ISSUE				
9	PROJ No	173322	05/09/16		JH
	AS BUILT				
8	PROJ No	173332	29/08/16	BEA	JH
	PLANNING ISSUE				
ISS	REVISION		DATE	DRN	APP

arqiva

Crawley Court, Winchester, Hampshire, SO21 2QA
Tel. 01962 823434, Fax. 01962 822378

SITE No 140918

ISLES OF SCILLY
ARQIVA SITE
HALANGY DOWNS
ST MARY'S
ISLES OF SCILLY
TR21 0NS

NGR SV 91100 12401

OS GRID 091100 012401

TITLE
ELEVATION
PROPOSED
EE LTD


SCALE 1:500

DRAWN	IM	19/08/11
APPROVED	MK	13/04/17


DRG No.	Sheet 1 of 1	Rev
140918-02-160-MD012		12

FEINT DETAILS INDICATE LOCATIONS
RESERVED FOR OTHER PROPOSALS
WHICH MAY BE THE SUBJECT OF
SEPARATE APPLICATIONS

PROPOSED EE 1 No. GENERATOR UNIT
840mm (W) x 1750mm (L) ON PROPOSED
CONCRETE BASE 1220mm (W) x 2250mm (L)
I.D No. 520908

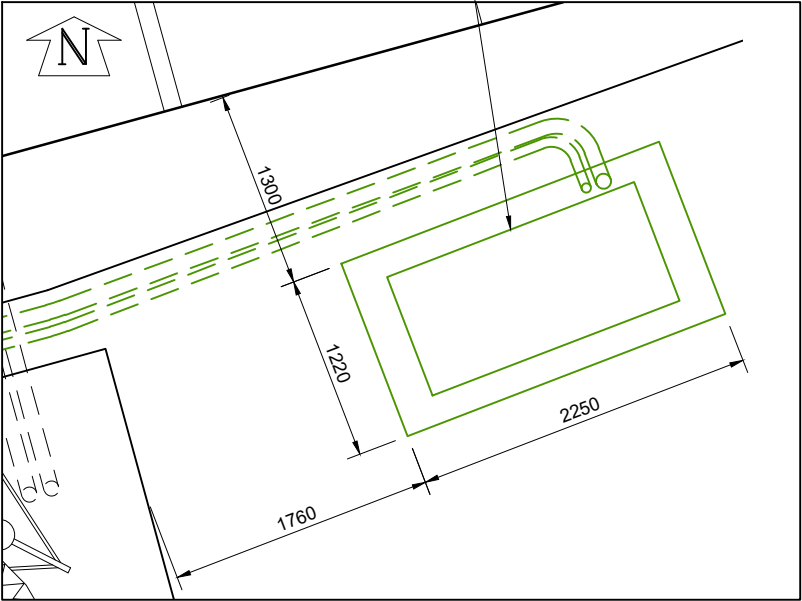

EE GENERATOR SET OUT DIMENSIONS
SCALE 1:50

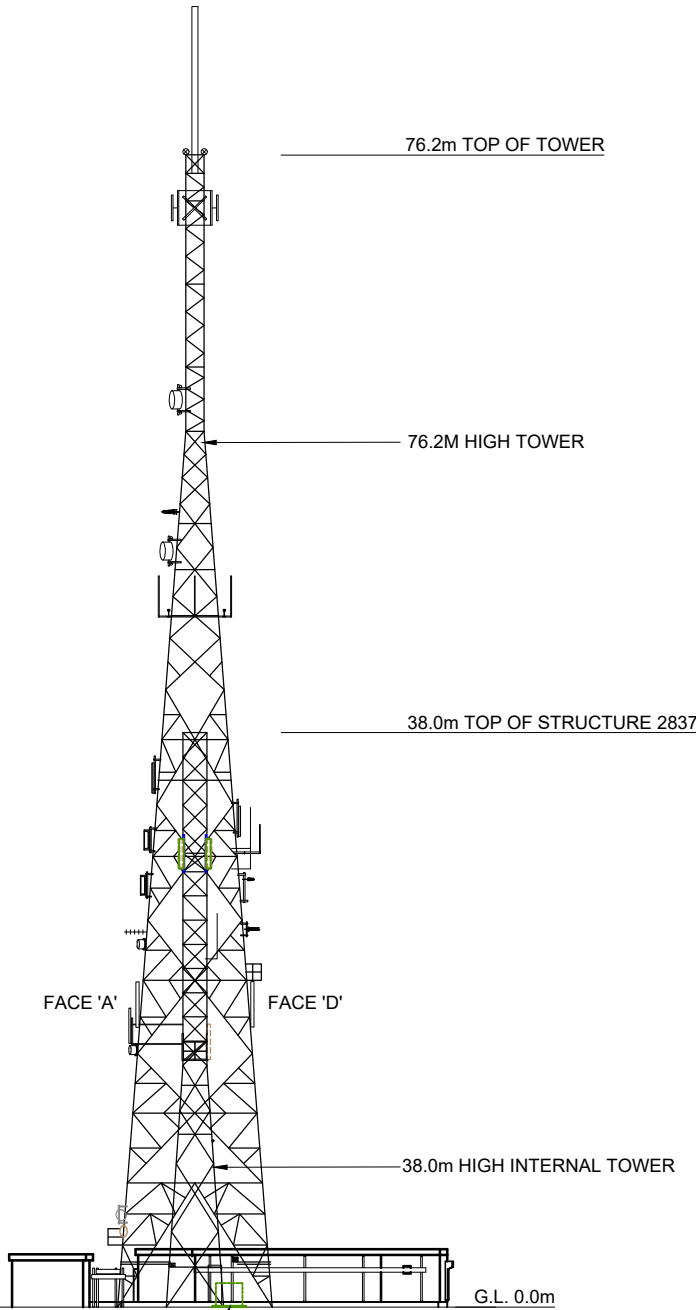

PROPOSED EE 1 No. GENERATOR UNIT
840mm (W) x 1750mm (L) ON PROPOSED
CONCRETE BASE 1220mm (W) x 2250mm (L)
I.D No. 520908

NORTH WEST ELEVATION

