




GROUND FLOOR PLAN

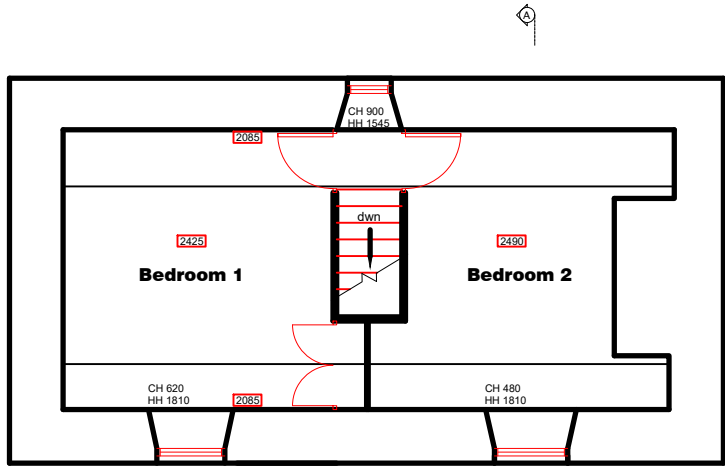


FIRST FLOOR PLAN

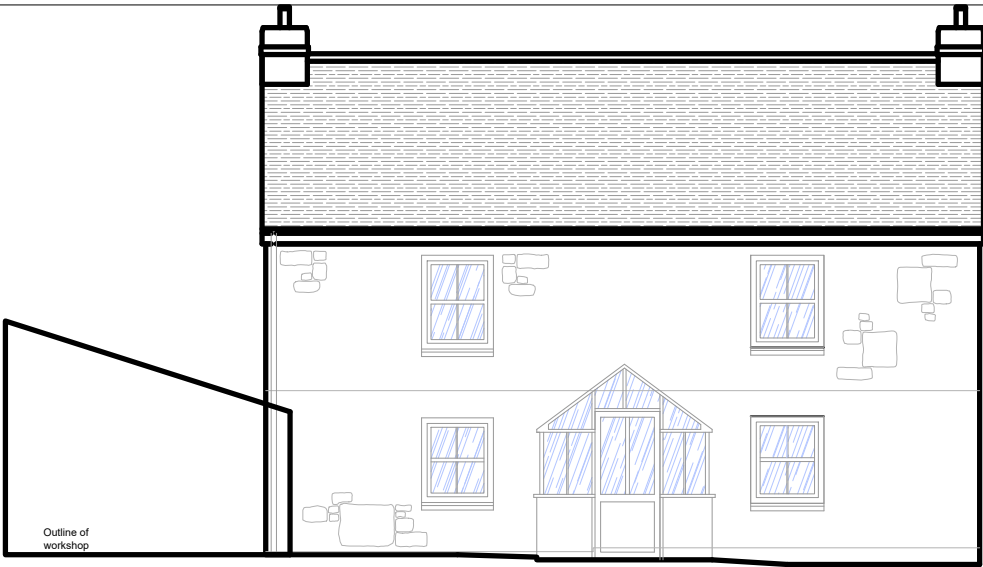


SOUTH WEST ELEVATION

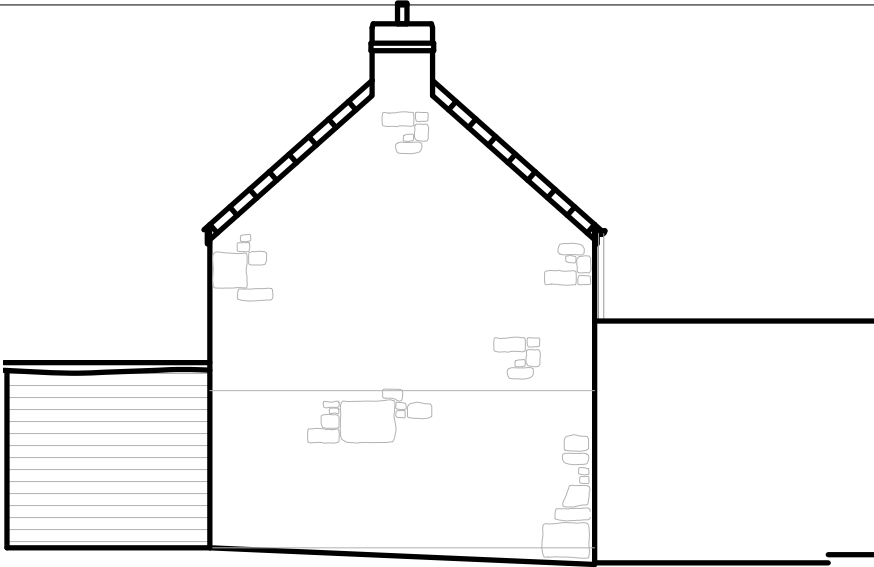

NORTH WEST ELEVATION

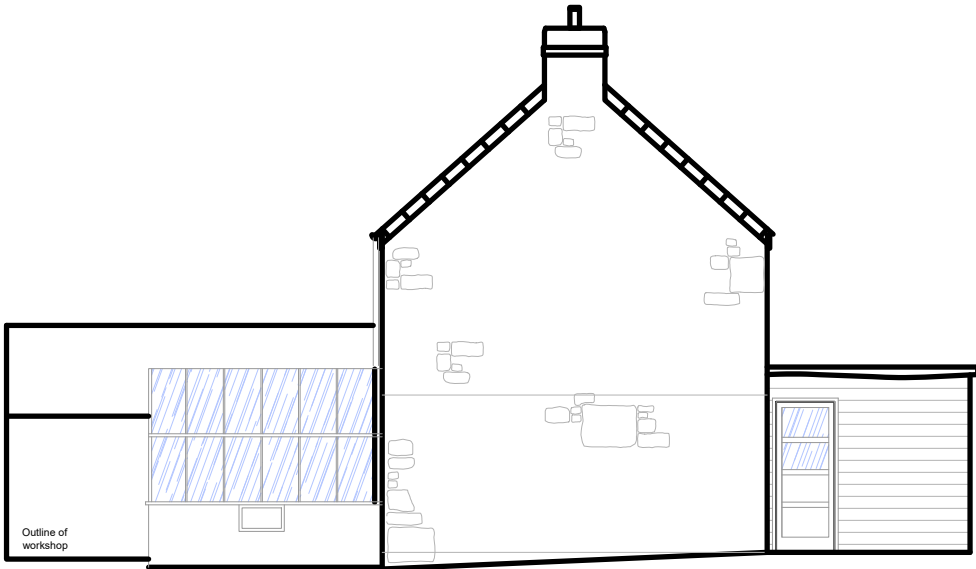

SOUTH EAST ELEVATION

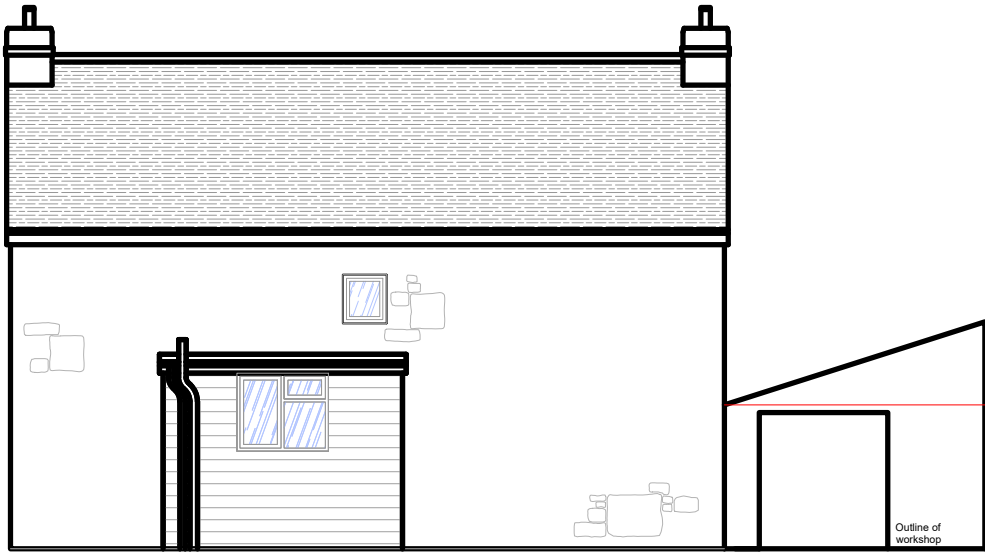

NORTH EAST ELEVATION

REVISION	AMENDMENT	INITIALS	DATE

PROJECT
Maypole Cottage
Rear Extension

DRAWING TITLE
Existing Plans and Elevations



DUCHY of CORNWALL

ST MARY'S ISLES OF SCILLY TR21 0LS
Telephone: (01720) 422508 E-mail: ndean@duchyofcornwall.org

SCALE 1:100	DRAWN BY ND	DRAWING NO. 10/0746-01	REV. 0
DATE 07.03.17	CHECKED BY ND		

This drawing is copyright.
All materials and workmanship to comply with the current British Standards and codes of practice.
Contractors to check ALL dimensions. Work from figured dimensions ONLY.
Report ANY discrepancy to Architect or Surveyor before proceeding.
IF IN ANY DOUBT ASK