



PENINNIS FARM

St MARYS


PROPOSED REBUILDING
AND IMPROVEMENTS TO
FIRE DAMAGED FARM
BUILDINGS

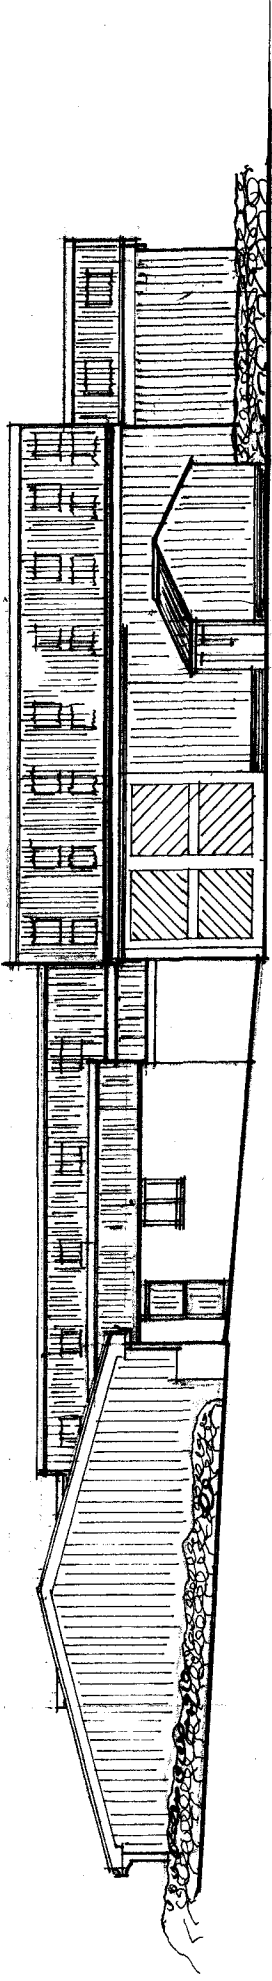


EAST ELEVATION

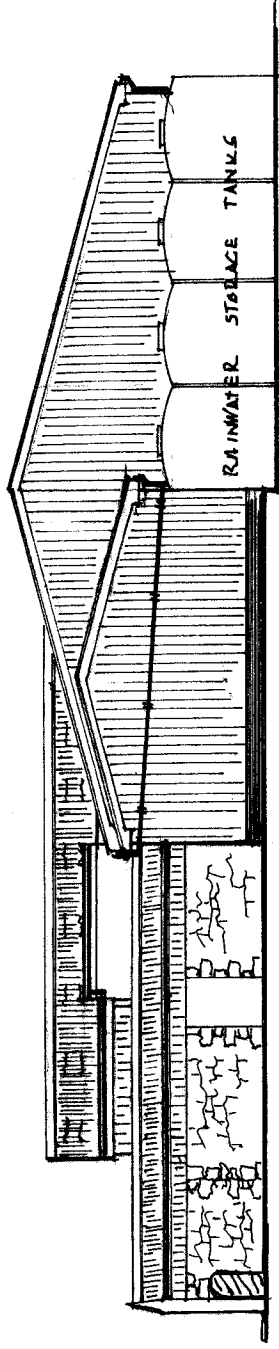

NORTH ELEVATION

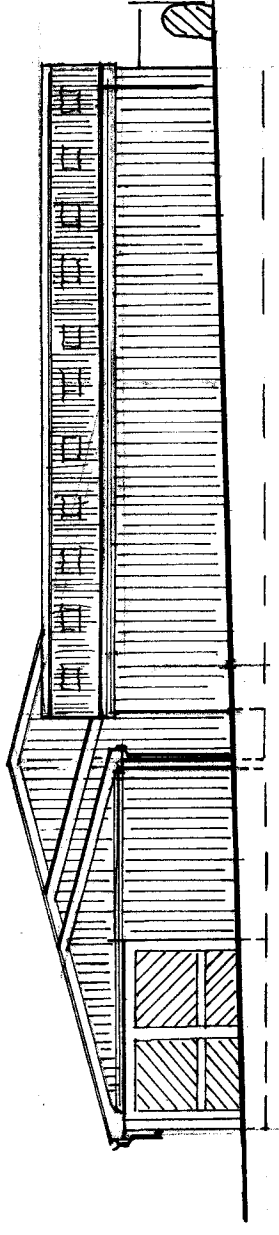

SOUTH ELEVATION

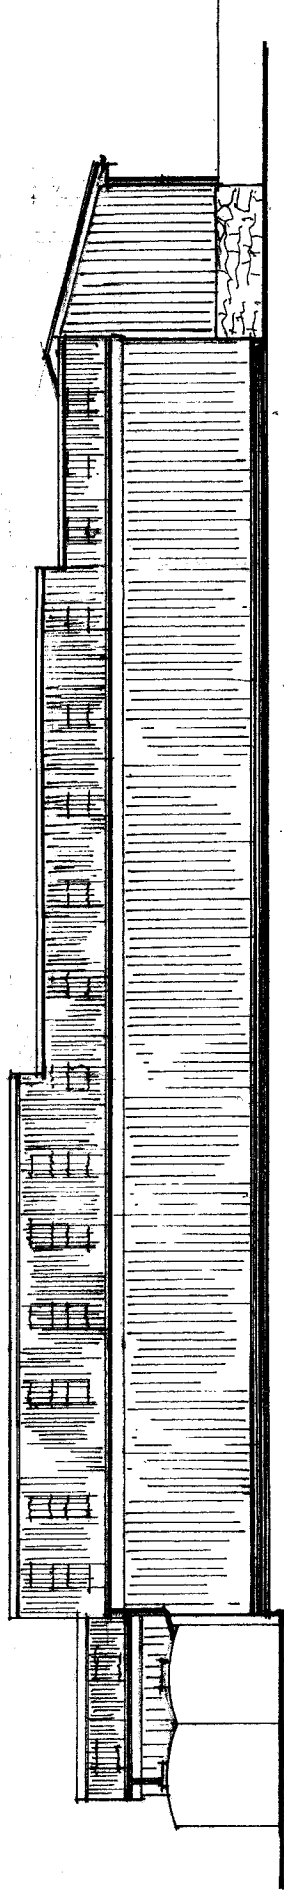

WEST ELEVATION

J & B MAY %
PENINNIS FARMHOSSE
St MARYS

DATE SEPT 2017

SCALE 1:200

PFS - 3A