


CONTRACTORS MUST CHECK ALL DIMENSIONS ON SITE.  
 ONLY FIGURED DIMENSIONS ARE TO BE WORKED FROM.  
 DISCREPANCIES MUST BE REPORTED IMMEDIATELY TO THE ENGINEER BEFORE PROCEEDING.  
 PRELIMINARY DRAWINGS MUST NOT BE USED FOR CONSTRUCTION PURPOSES.  
 ALL DIMENSIONS IN mm UQN

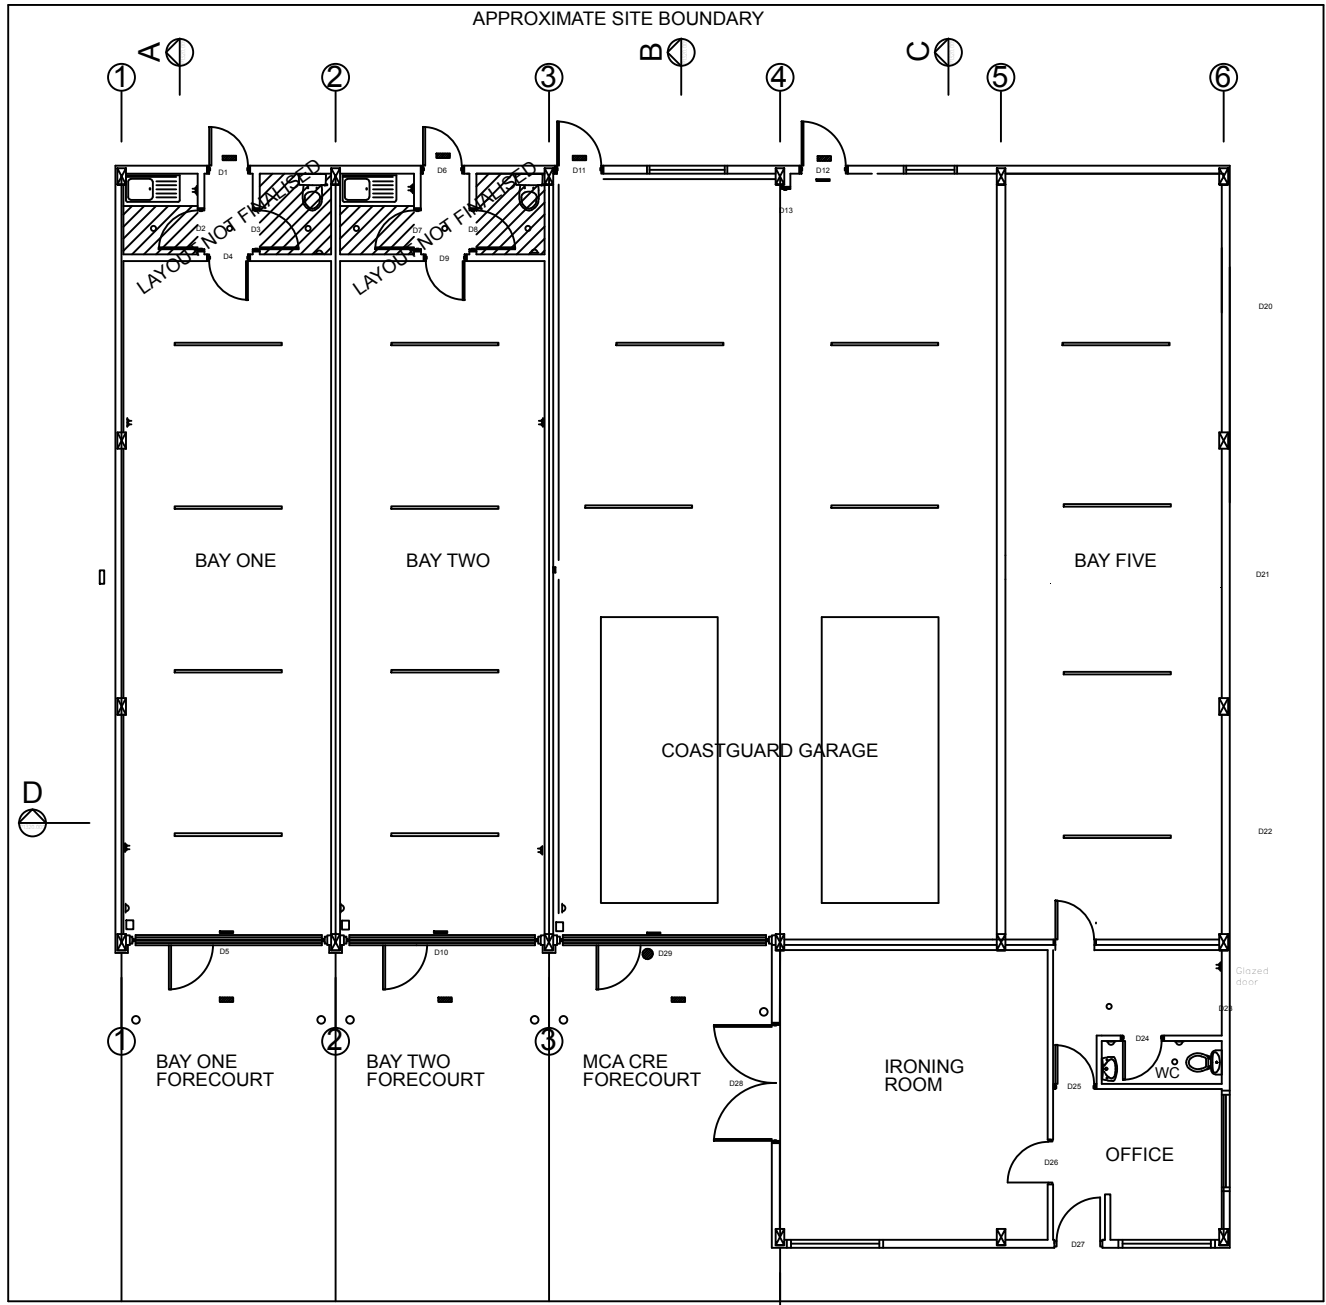

DRAWN BY : C S	DATE : Sept 17	CHECKED BY : J.A.J.S	APPROVED BY : J.A.J.S	DATE : Sept 17	PROJECTION : First Angle
NAME : C Sibley	DRAWING TITLE : EXISTING GROUND FLOOR PLAN			SCALE : 1 : 100	Revision Object
MODULE : ACAD 101	DRAWING NUMBER : 4 PORTHMELLON REV 1			REVISION : P1	