


CONTRACTORS MUST CHECK ALL DIMENSIONS ON SITE.  
 ONLY FIGURED DIMENSIONS ARE TO BE WORKED FROM.  
 DISCREPANCIES MUST BE REPORTED IMMEDIATELY TO THE ENGINEER BEFORE PROCEEDING.  
 PRELIMINARY DRAWINGS MUST NOT BE USED FOR CONSTRUCTION PURPOSES.  
 ALL DIMENSIONS IN mm UON

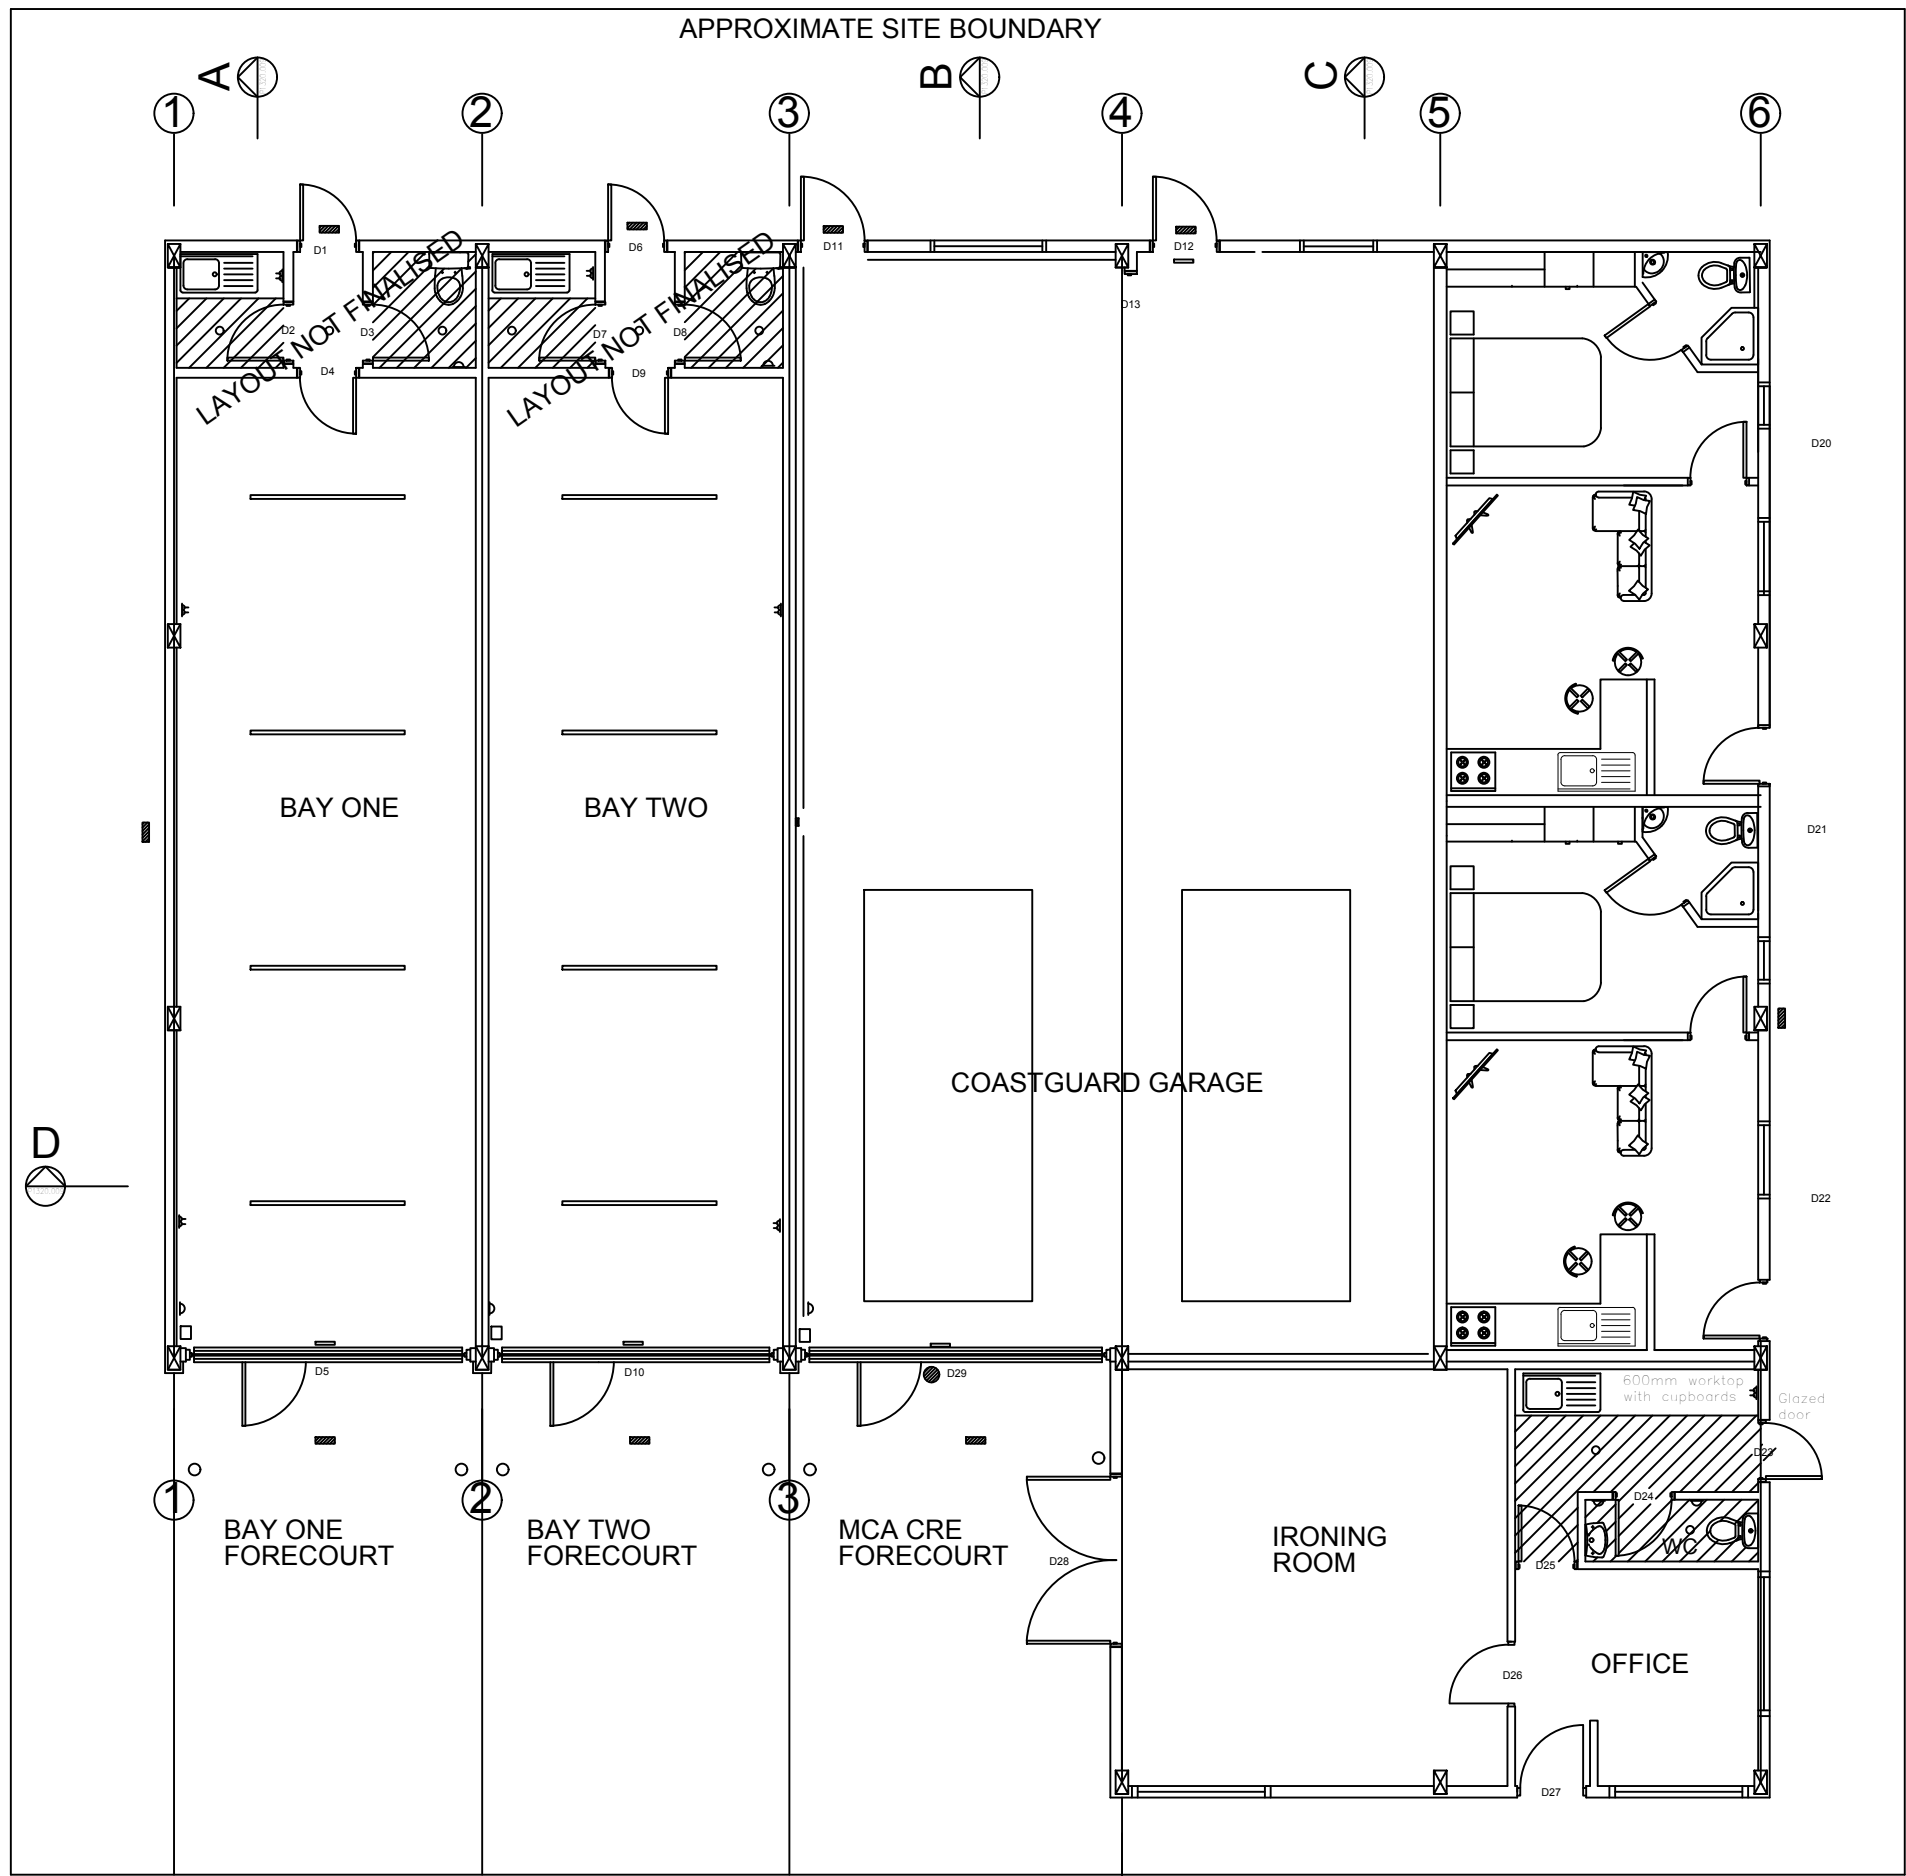

DRAWN BY: C S	DATE: Sept 17	CHECKED BY: J.A.J.S	APPROVED BY: J.A.J.S	DATE: Sept 17	PROJECTION: 
NAME: C Sibley		DRAWING TITLE: UNIT 4, GROUND FLOOR PLAN			SCALE: 1 : 100
MODULE: ACAD 101		DRAWING NUMBER: PM1/CS/S001			REVISION: P1

