




Level 0 Existing
1:100

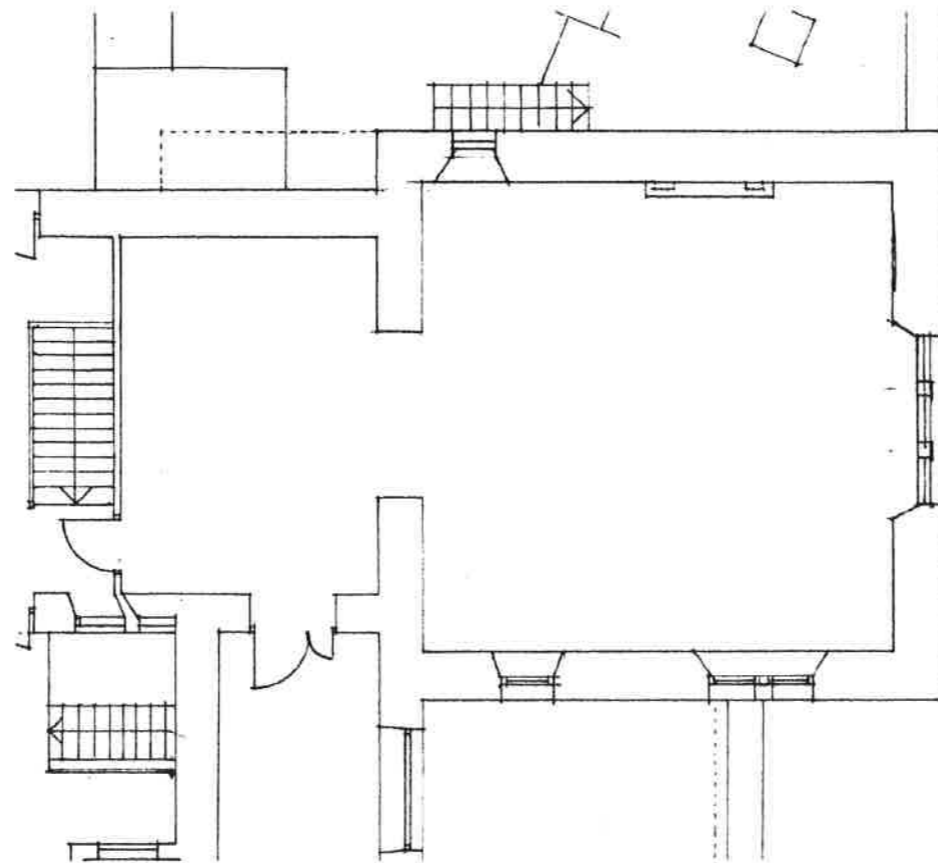


Level 1 Existing
1:100

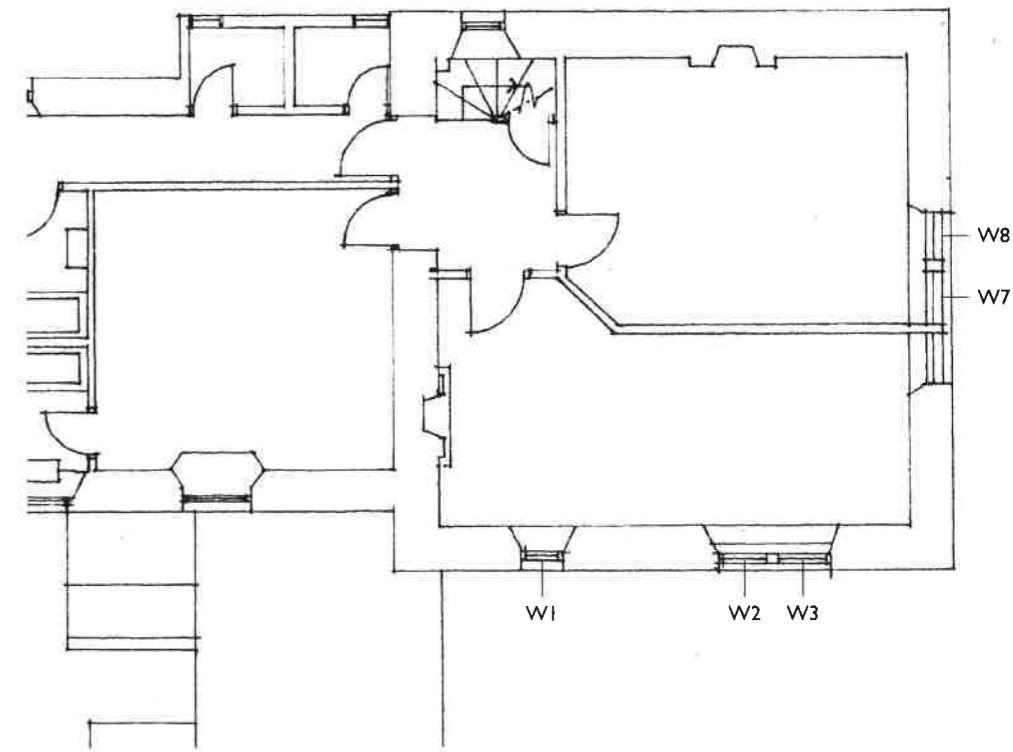


Level 2 Existing
1:100

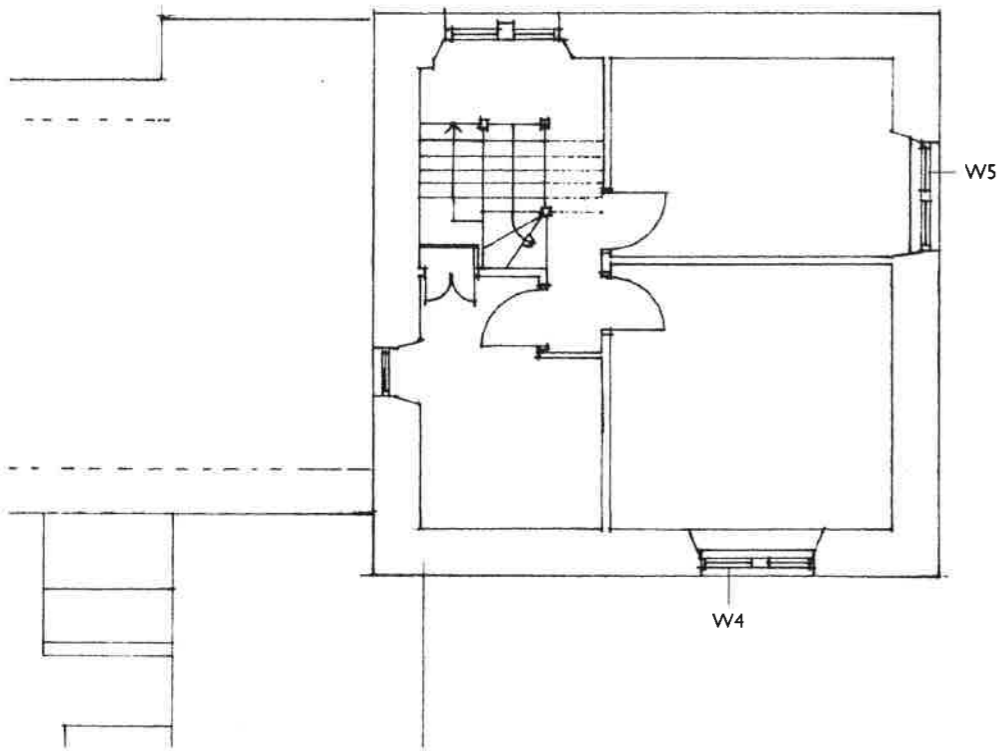

Level 3 Existing
1:100

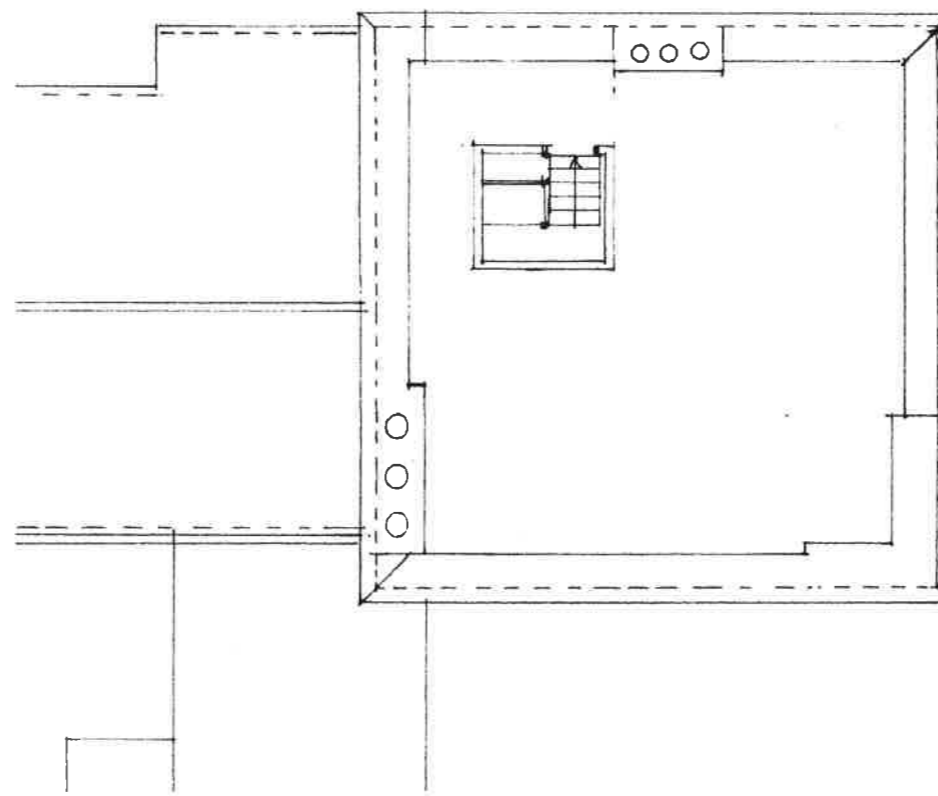

Level 4 (Roof) Existing
1:100

 

A	SC	ML	28/09/17	Planning issue
Rev.	DR.	CH.	Date	Notes


Do not scale from this drawing use figured dimensions only

PROJECT Tresco Abbey Tower

DRAWING Floor Plans Existing

DRAWING No 3975/PL/02

SCALE 1:100 @ A3 DATE: Sept. 2017

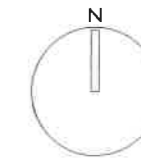

**llewellyn
harker**
ARCHITECTS