


SITE PLAN

P-17-091

To island road 400m

To Emergency Station 250m and road

To post office 400m and road

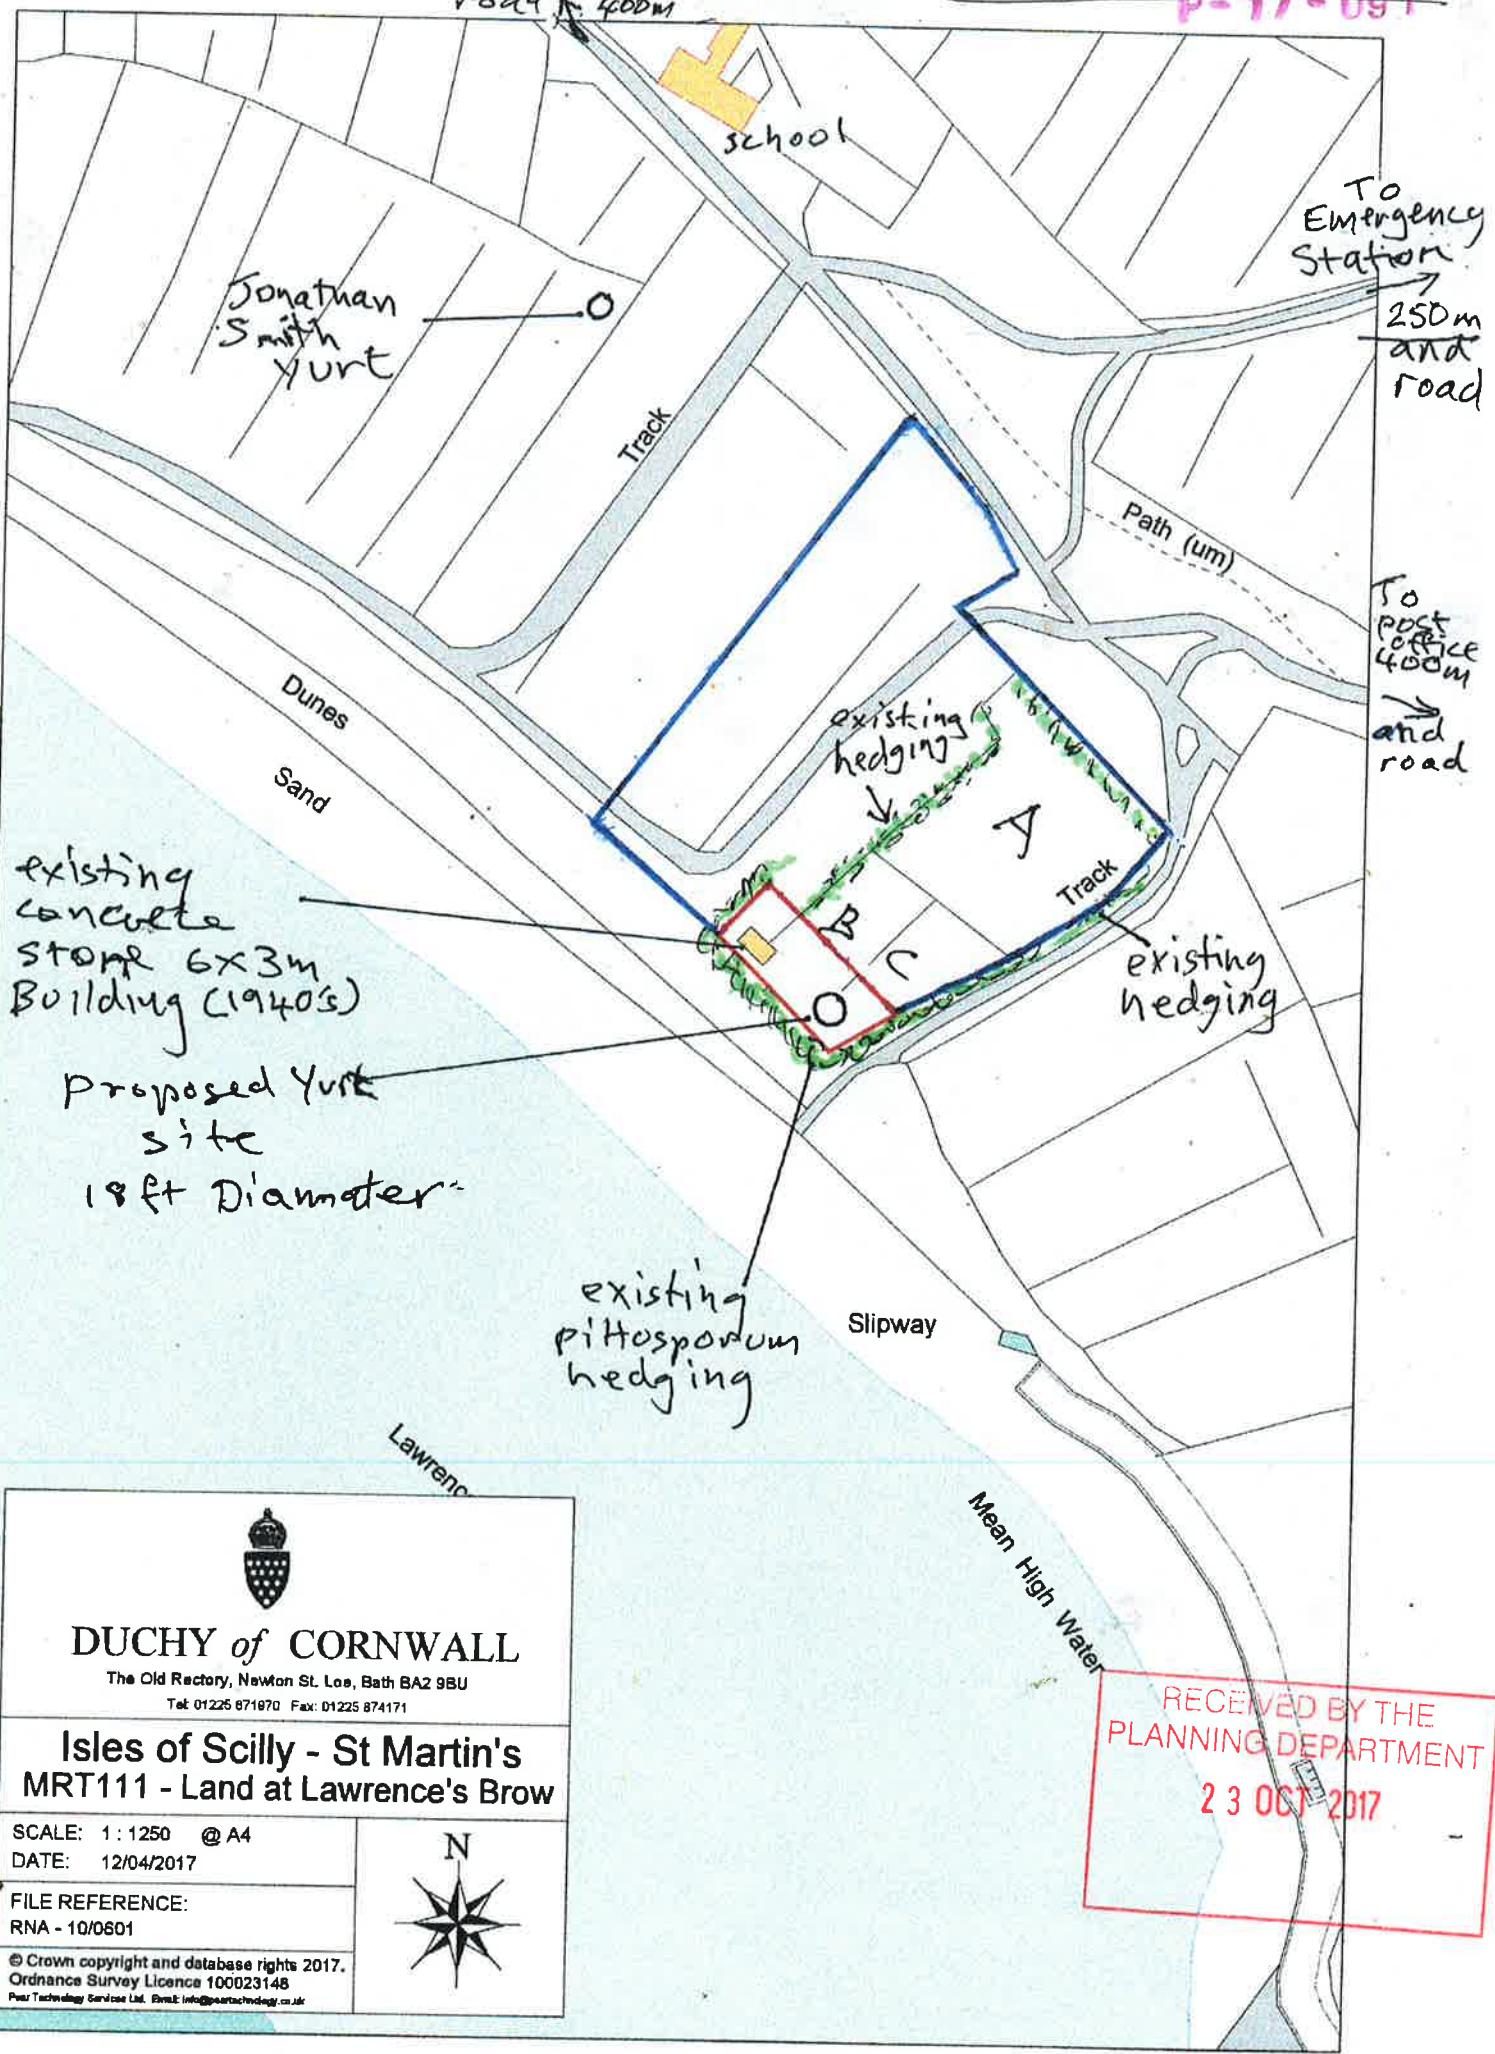

DUCHY of CORNWALL

The Old Rectory, Newton St. Loe, Bath BA2 9BU
Tel: 01225 871670 Fax: 01225 874171

**Isles of Scilly - St Martin's
MRT111 - Land at Lawrence's Brow**

SCALE: 1:1250 @ A4
DATE: 12/04/2017

FILE REFERENCE:
RNA - 10/0601



© Crown copyright and database rights 2017.
Ordnance Survey Licence 100023148
Pearl Technology Services Ltd. Email: info@pearltechnology.co.uk

RECEIVED BY THE
PLANNING DEPARTMENT
23 OCT 2017