



REAR ELEVATION

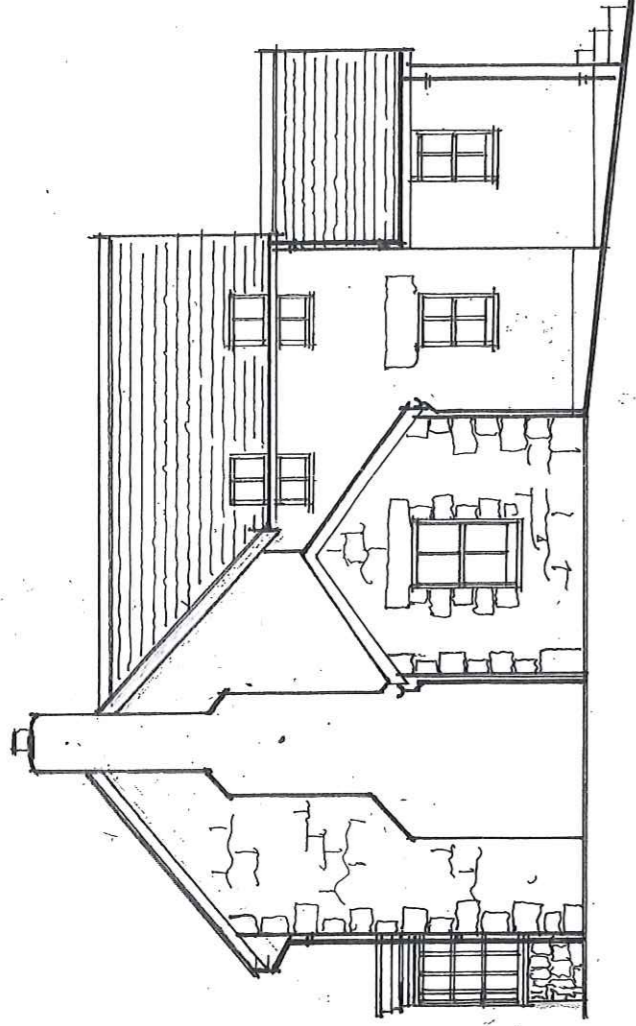

S.E. ELEVATION

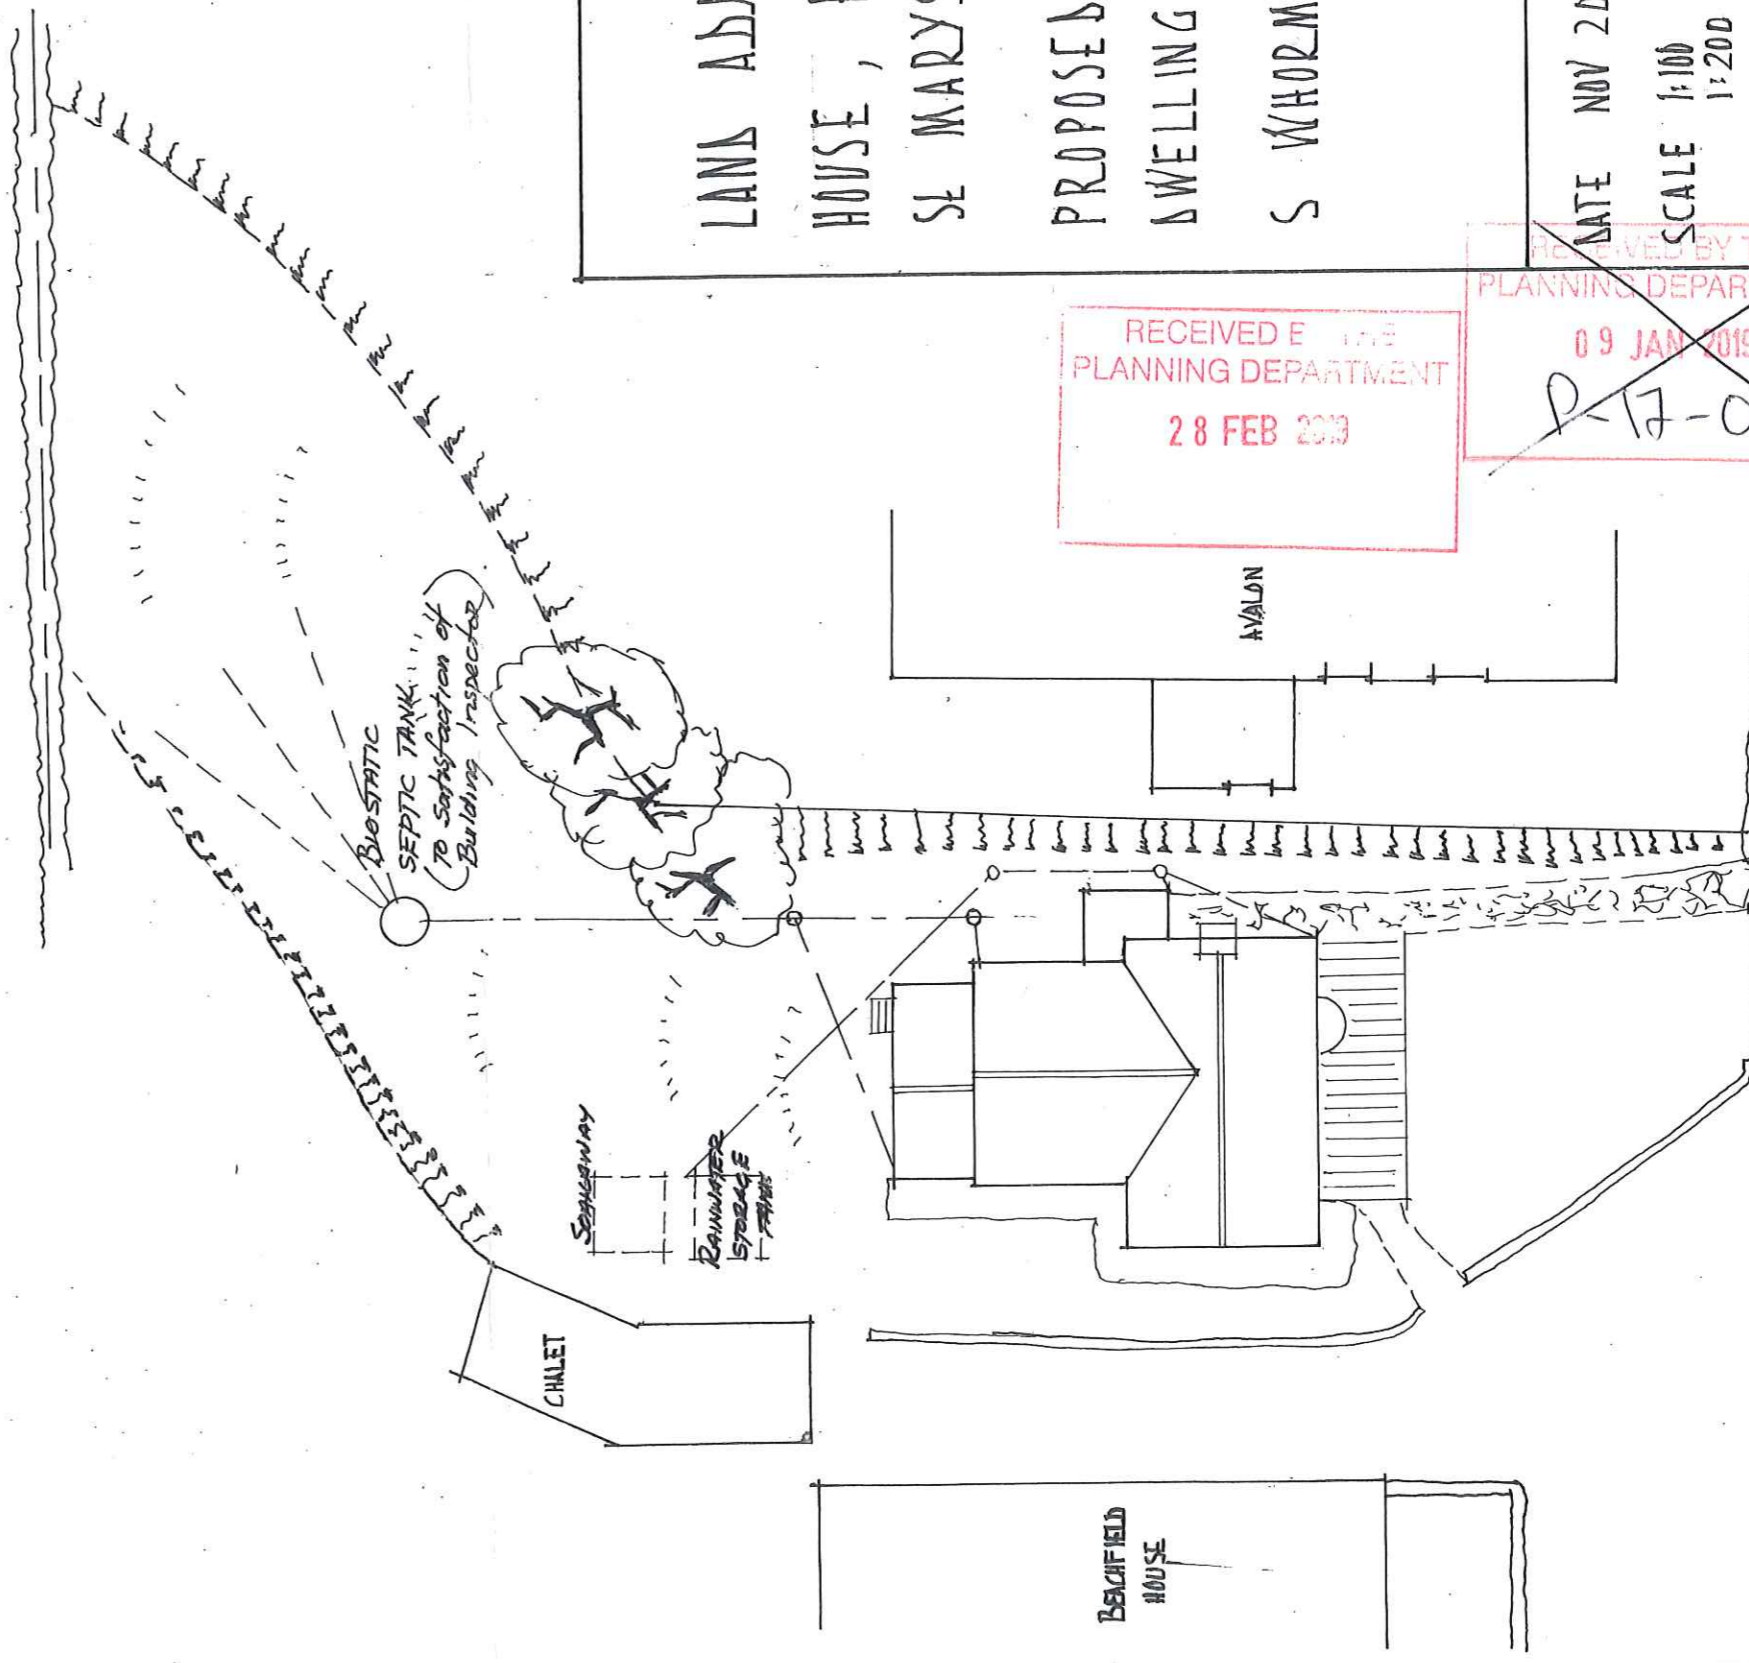

SITE PLAN

LAND ADJ. BEACHFIELDS
 HOUSE, PORTHLOW.
 ST MARYS
 PROPOSED 2 BEDROOMED
 DWELLING for
 S WHORMERSLEY ESQ

RECEIVED BY THE
 PLANNING DEPARTMENT
 28 FEB 2019

RECEIVED BY THE
 PLANNING DEPARTMENT
 09 JAN 2019
 P-17-093

DATE NOV 2018
 SCALE 1:100
 1:200

T. J. HIRON
 CLOWDISLEY
 ST MARYS
 ISLES of SCILLY
 terry.hiron@gmail.com

SW-B-6B