




West Elevation
1:100

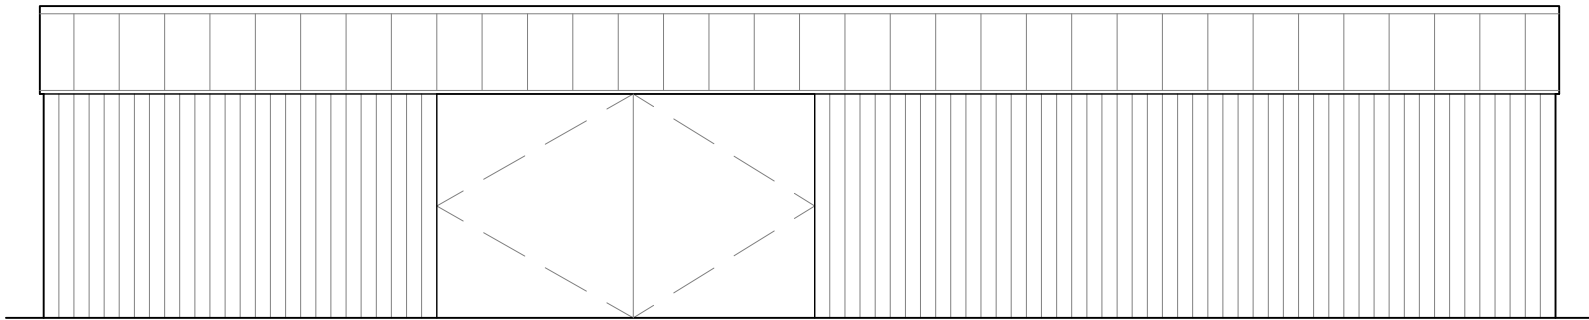


East Elevation
1:100

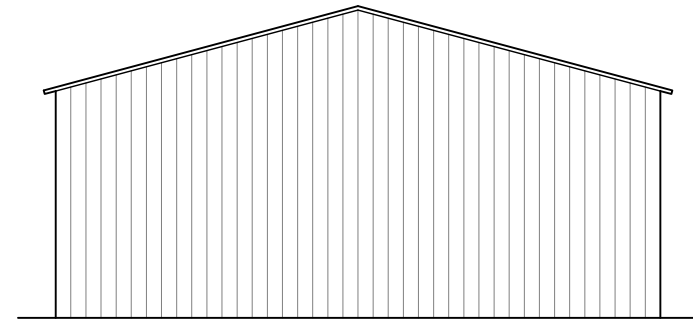


North & South Elevation
1:100

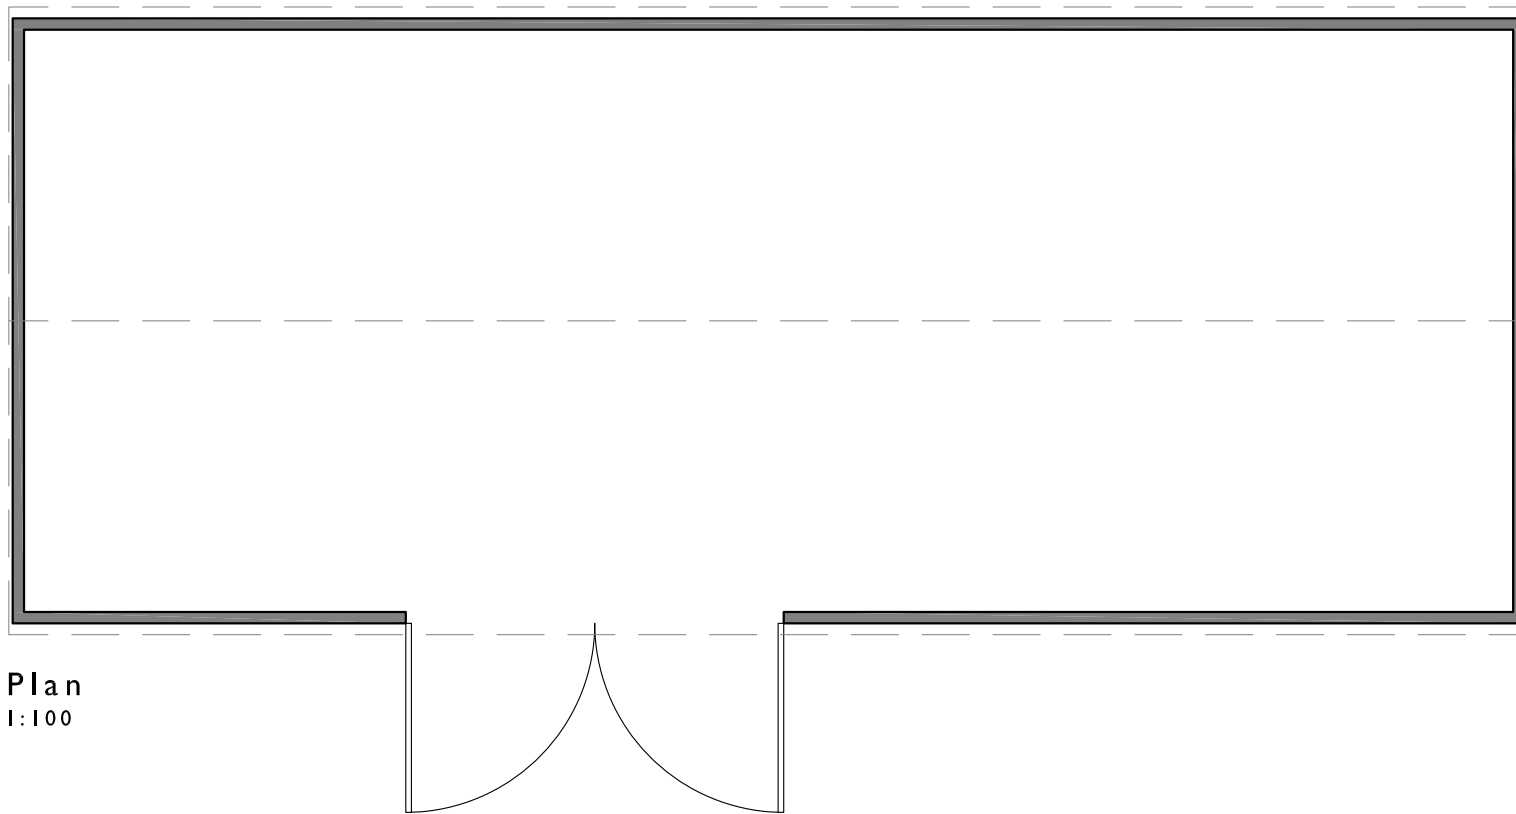

Plan
1:100

 

Rev.	SC	ML	13-11-17	First Issue
DR.	CH.	Date	Notes	
PROJECT Service Store				
DRAWING Borough Farm Plans & Elevations as Existing				
DRAWING No. 3994-BF-03				
SCALE 1:100 @ A3			DATE Nov 2017	

 

**llewellyn
harker
lowe**