




Ground Floor Plan

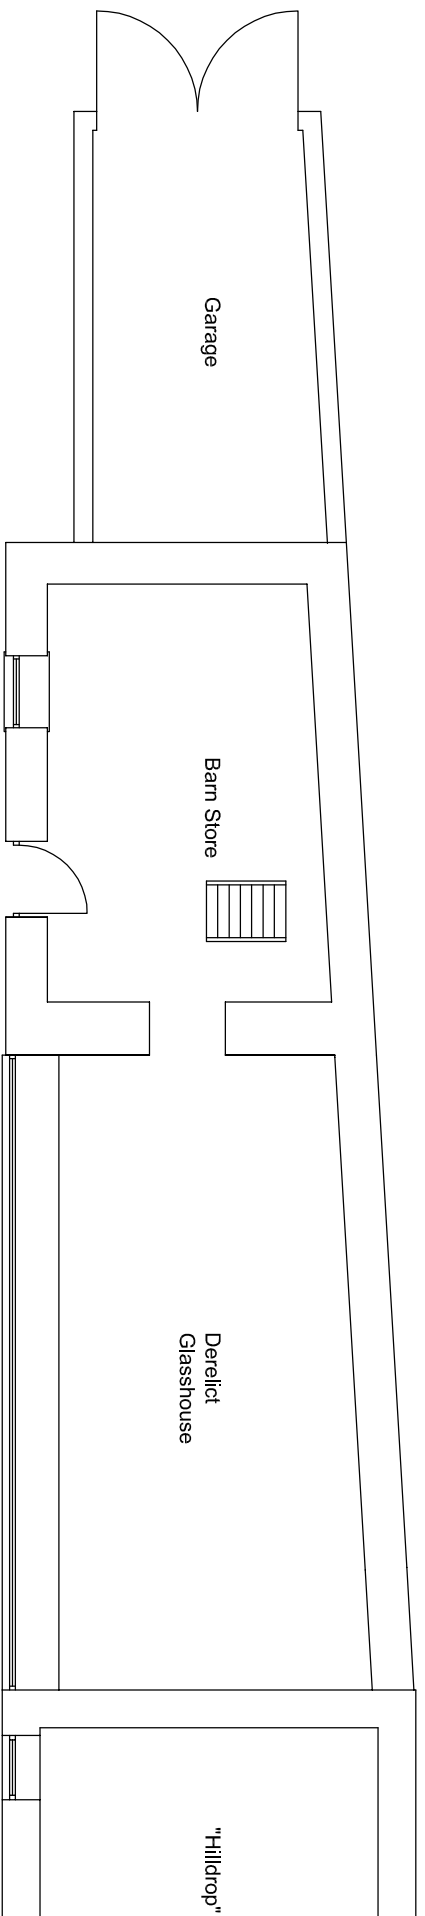


West Elevation

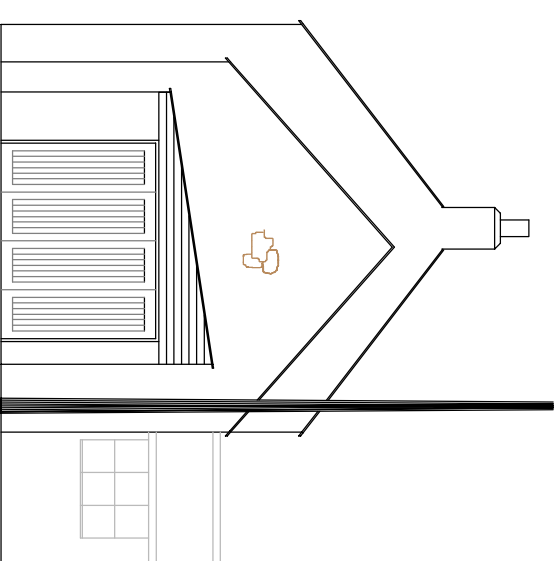

Rear - North Elevation

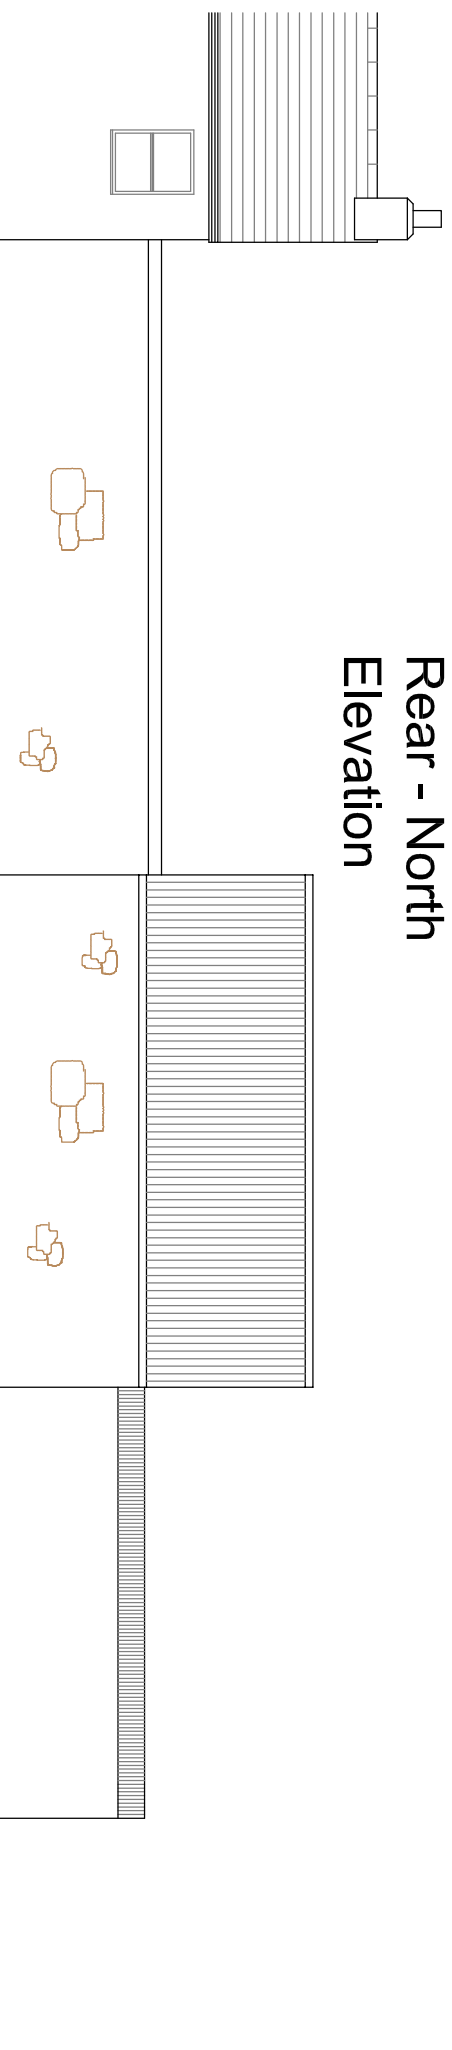

Front - South Elevation

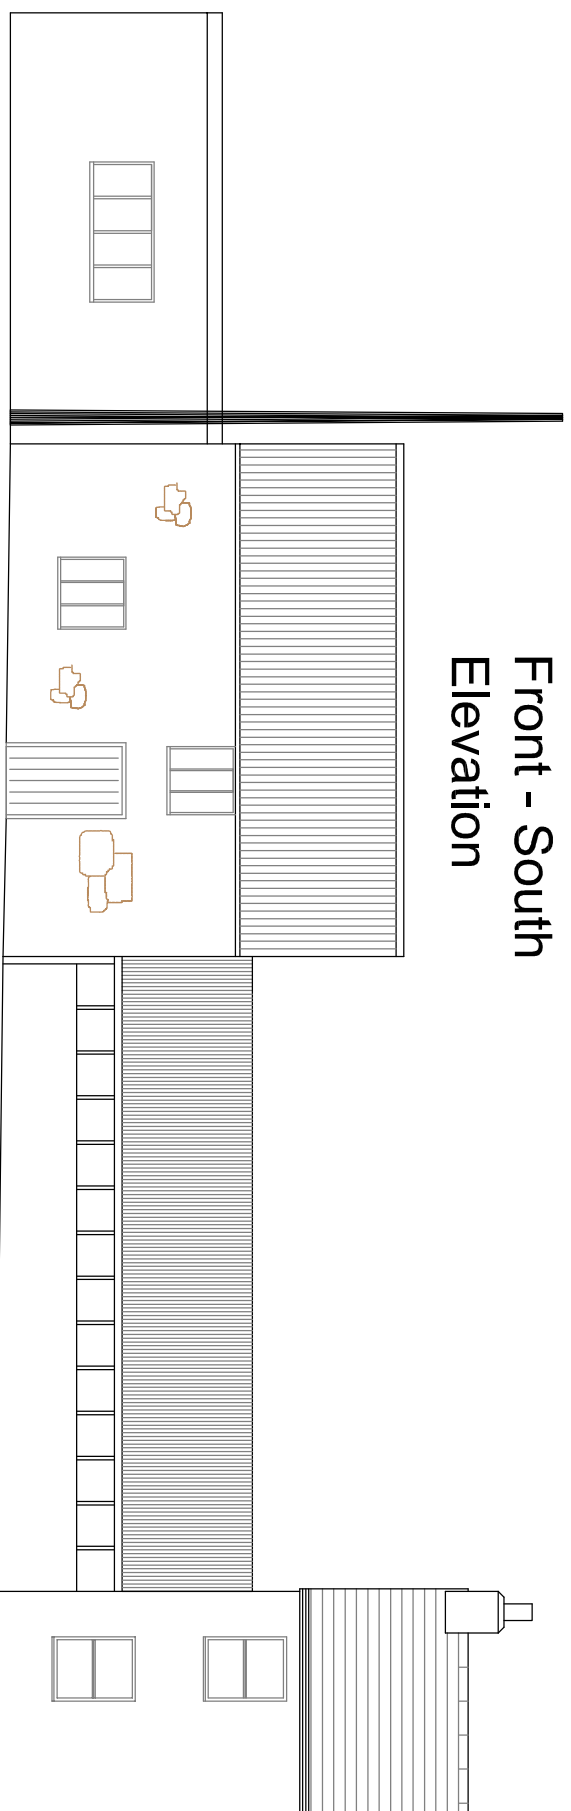

NOTES:



DRAWN BY: I SIBLEY

DATE: February 2018

SCALE: 1: 100 @ A3

FILENAME: Base Survey 2018 Rev A



DRAWING TITLE: Outbuildings at Appletree

Cottage, St Martins

DRAWING NUMBER: I/A/S/OAAA/001