



GROUND FLOOR PLAN.

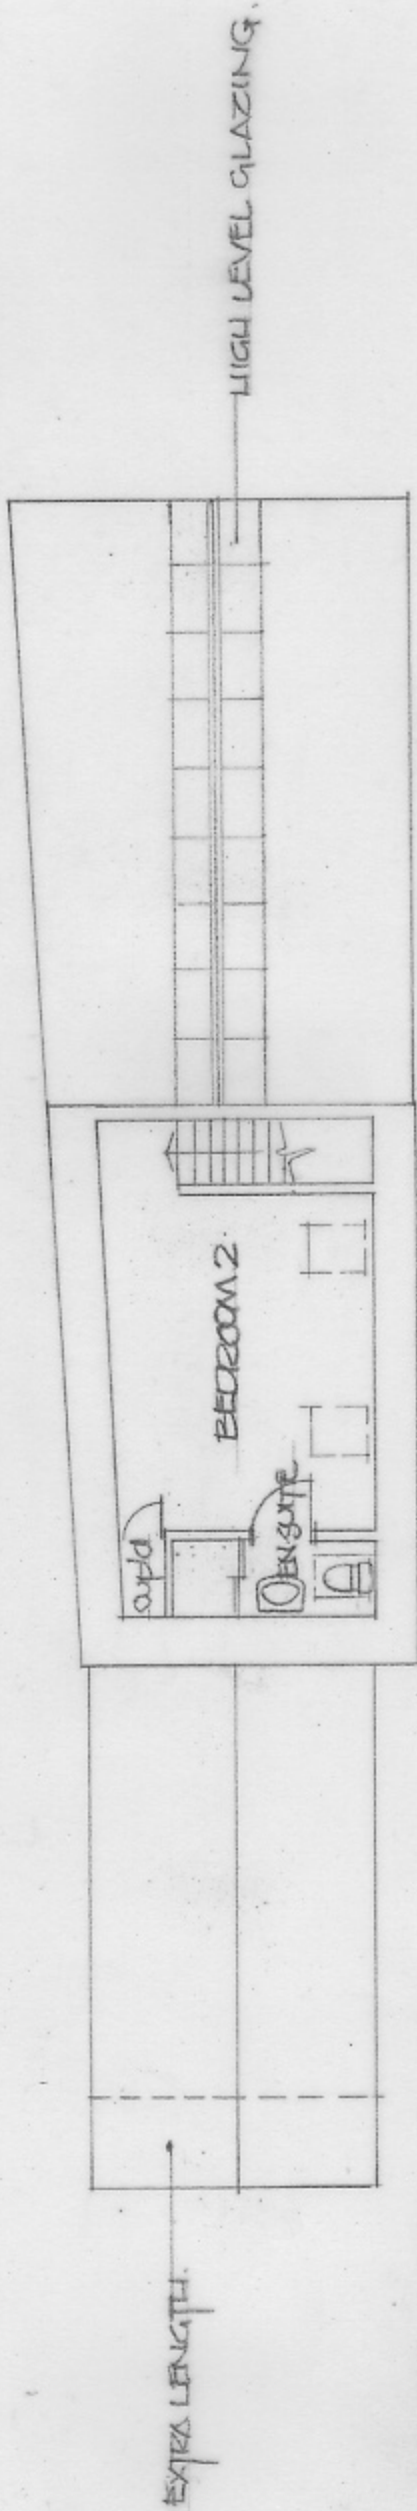

FIRST FLOOR PLAN.

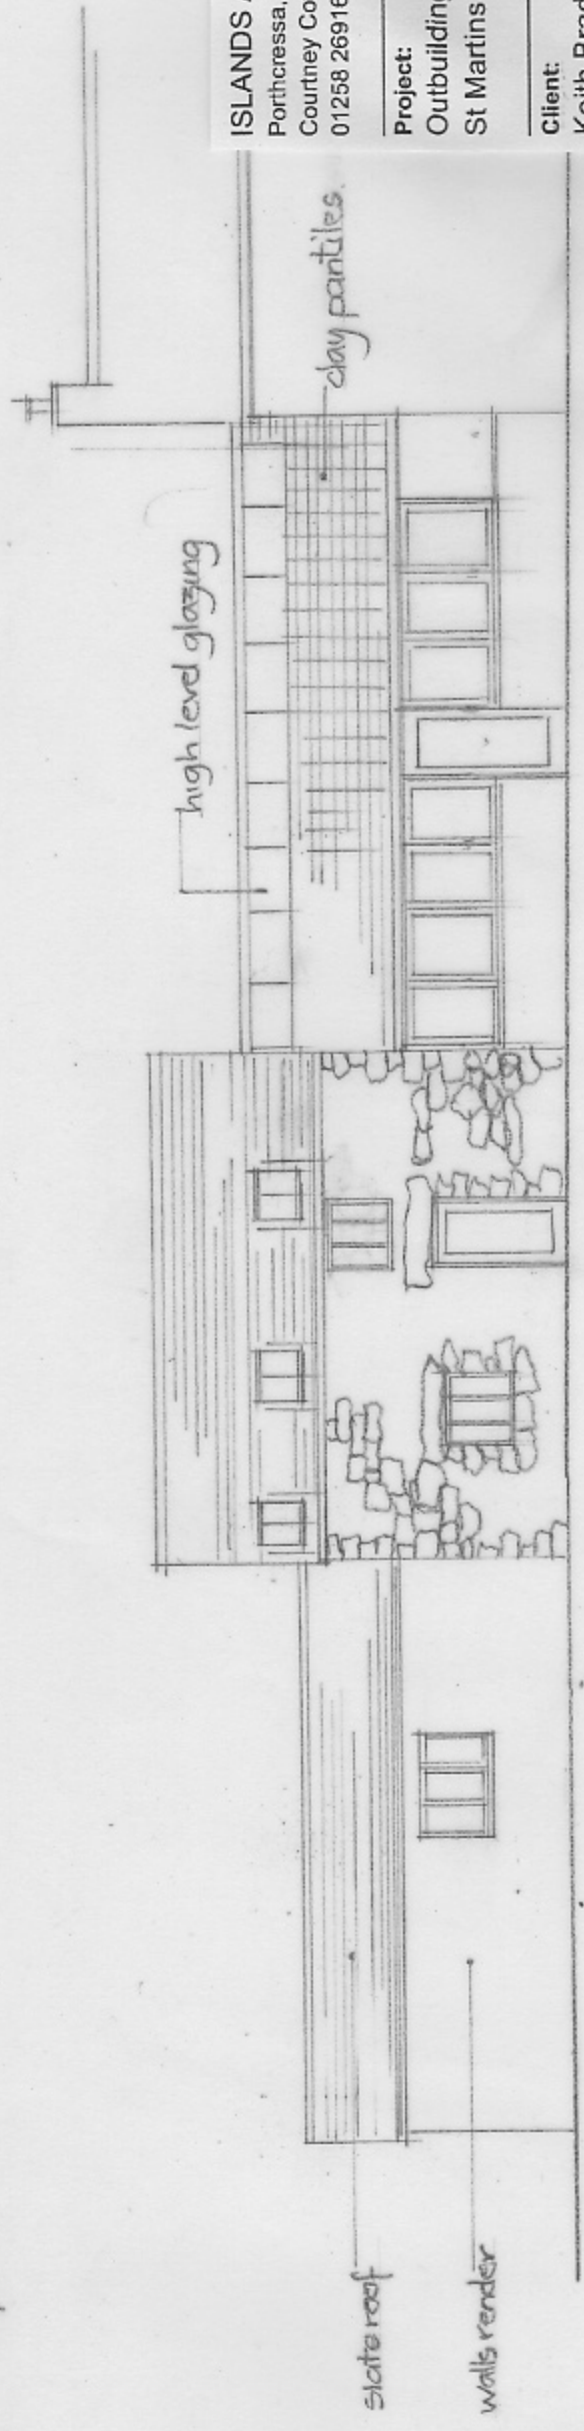

FRONT ELEVATION.

ISLANDS ARCHITECTS
 Porthcressa, St Mary's, Isles of Scilly, TR21 0JQ and
 Courtney Cottage, Fairfield Rd, Shroton, Blandford, Dorset, DT11 8QA
 01258 269166

Project:
 Outbuildings adjacent Hilldrop, St Martins
 St Martins

Client:
 Keith Bradford

Drawing:
 Proposed Plans and elevations

Scale:
 1:100 @ A3 bdc 25.04.17 Dwg No: 2081/02