
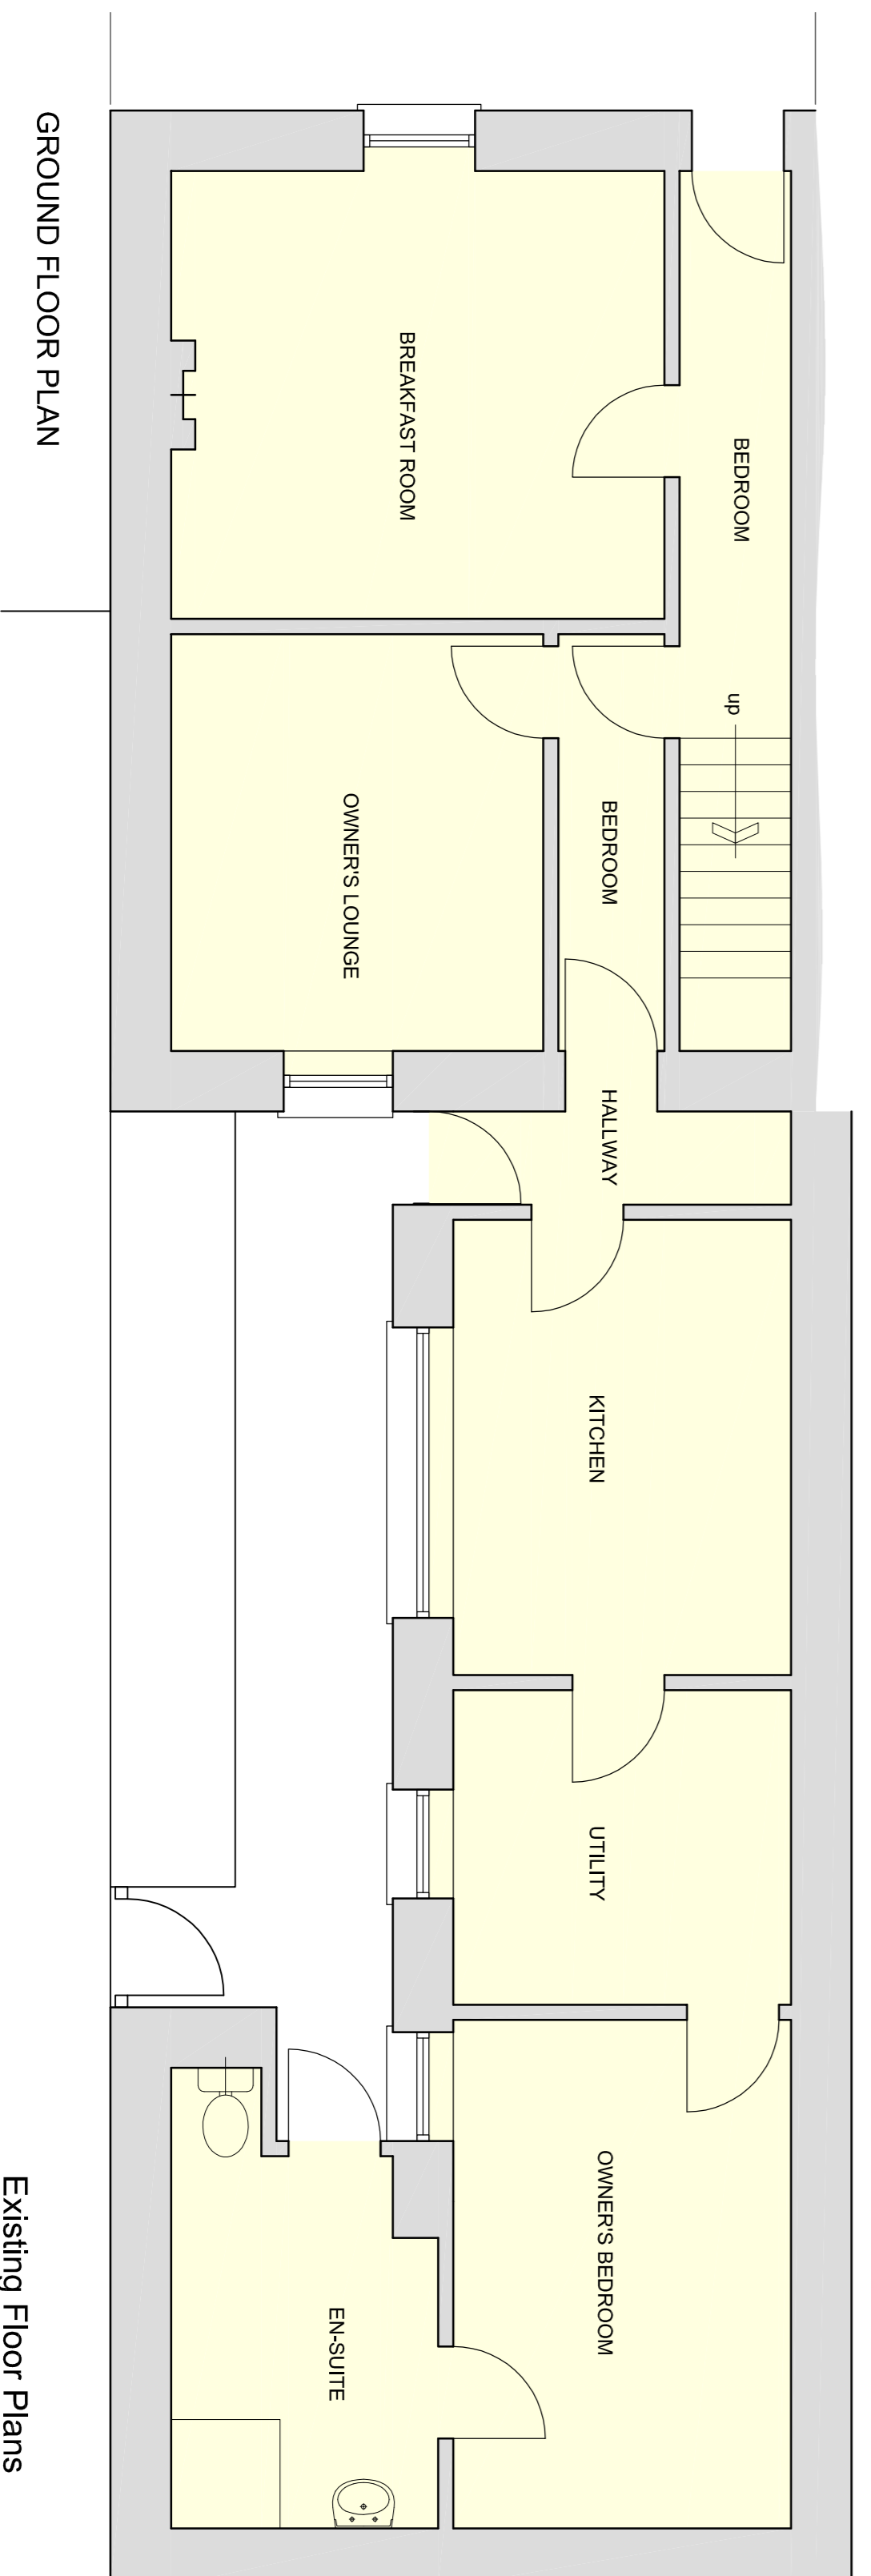
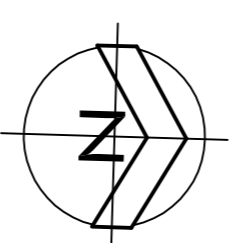


EXISTING ELEVATIONS
1m 0 1 2 3 4 5
Scale @ 1:100


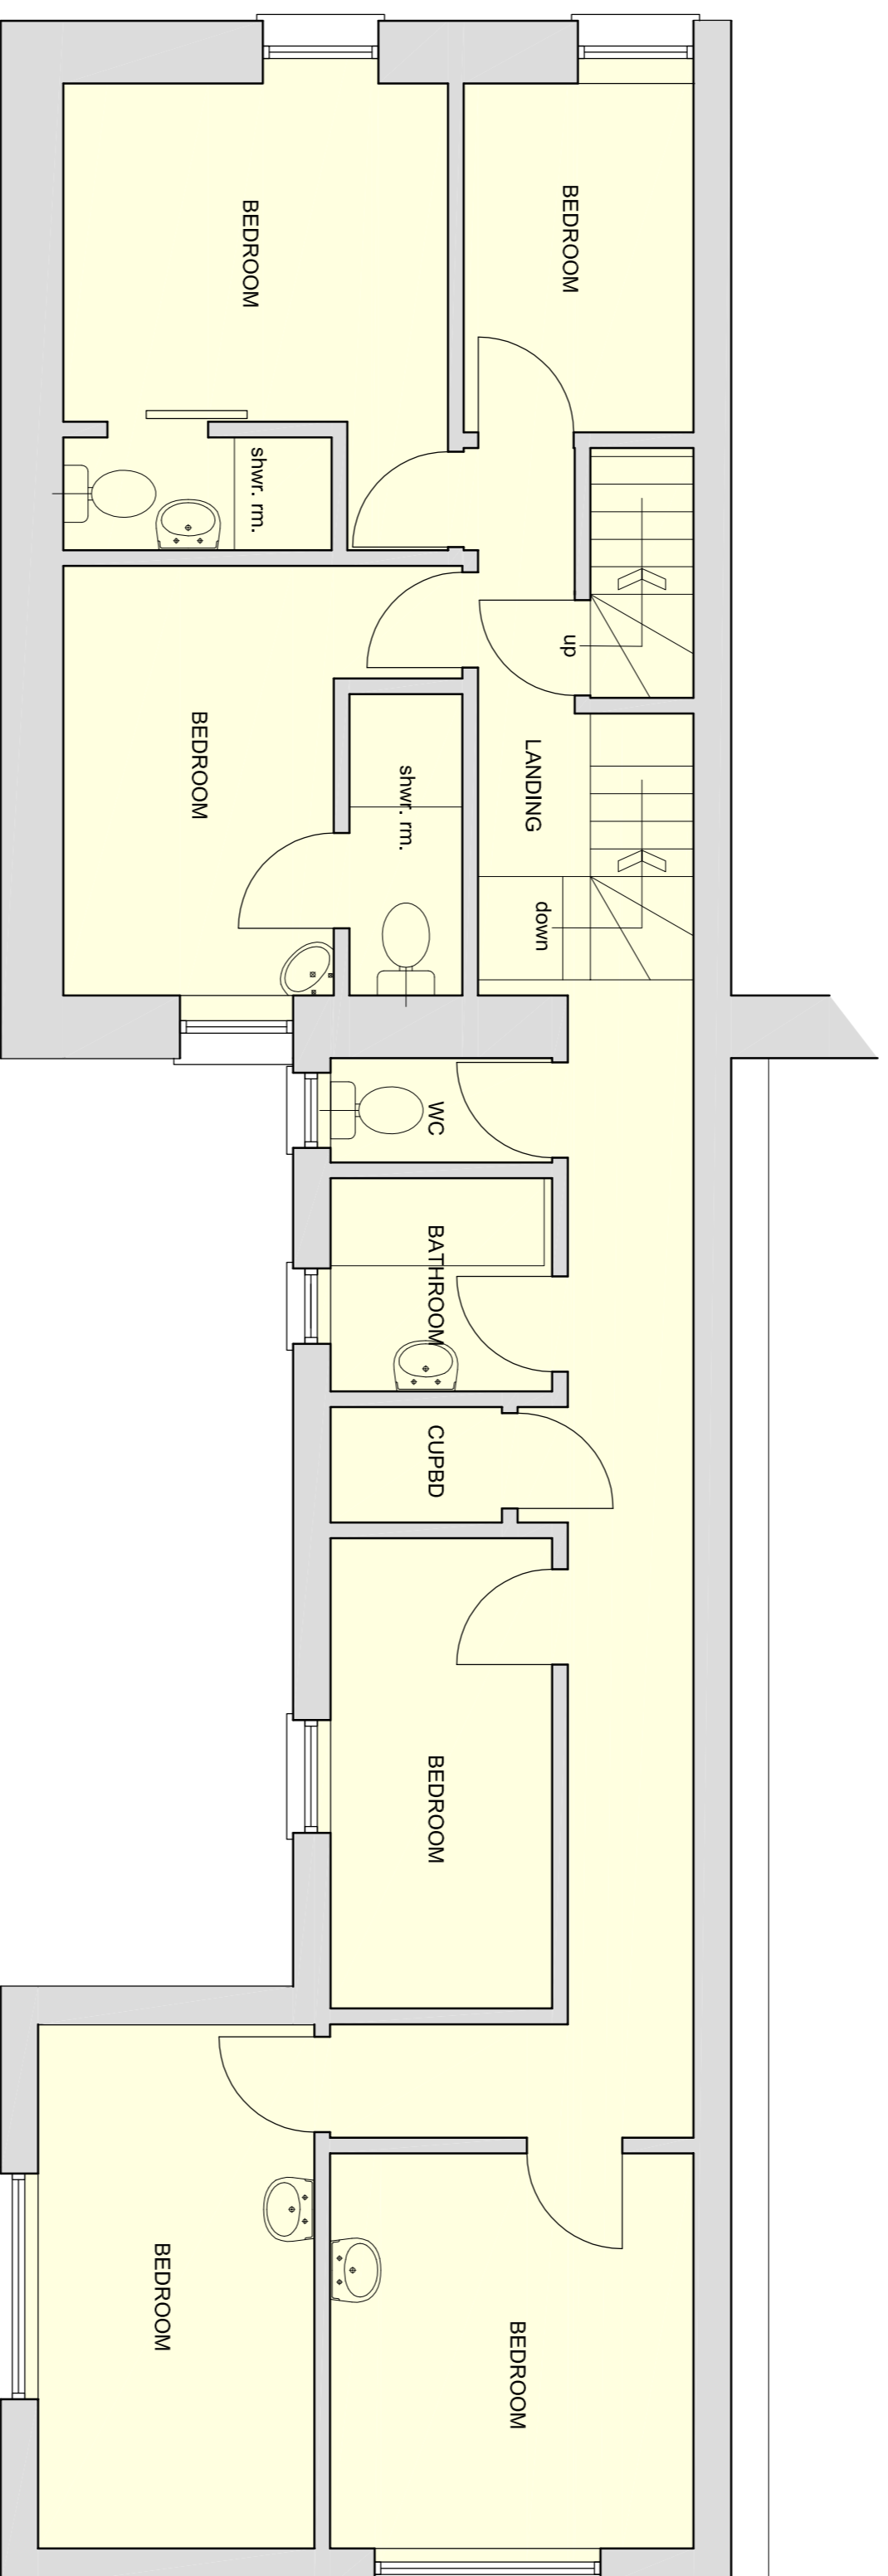


Existing Floor Plans
0.5m 0 0.5 1 1.5 2 2.5
Scale @ 1:50

South Elevation

South Elevation

South Elevation

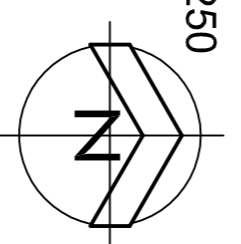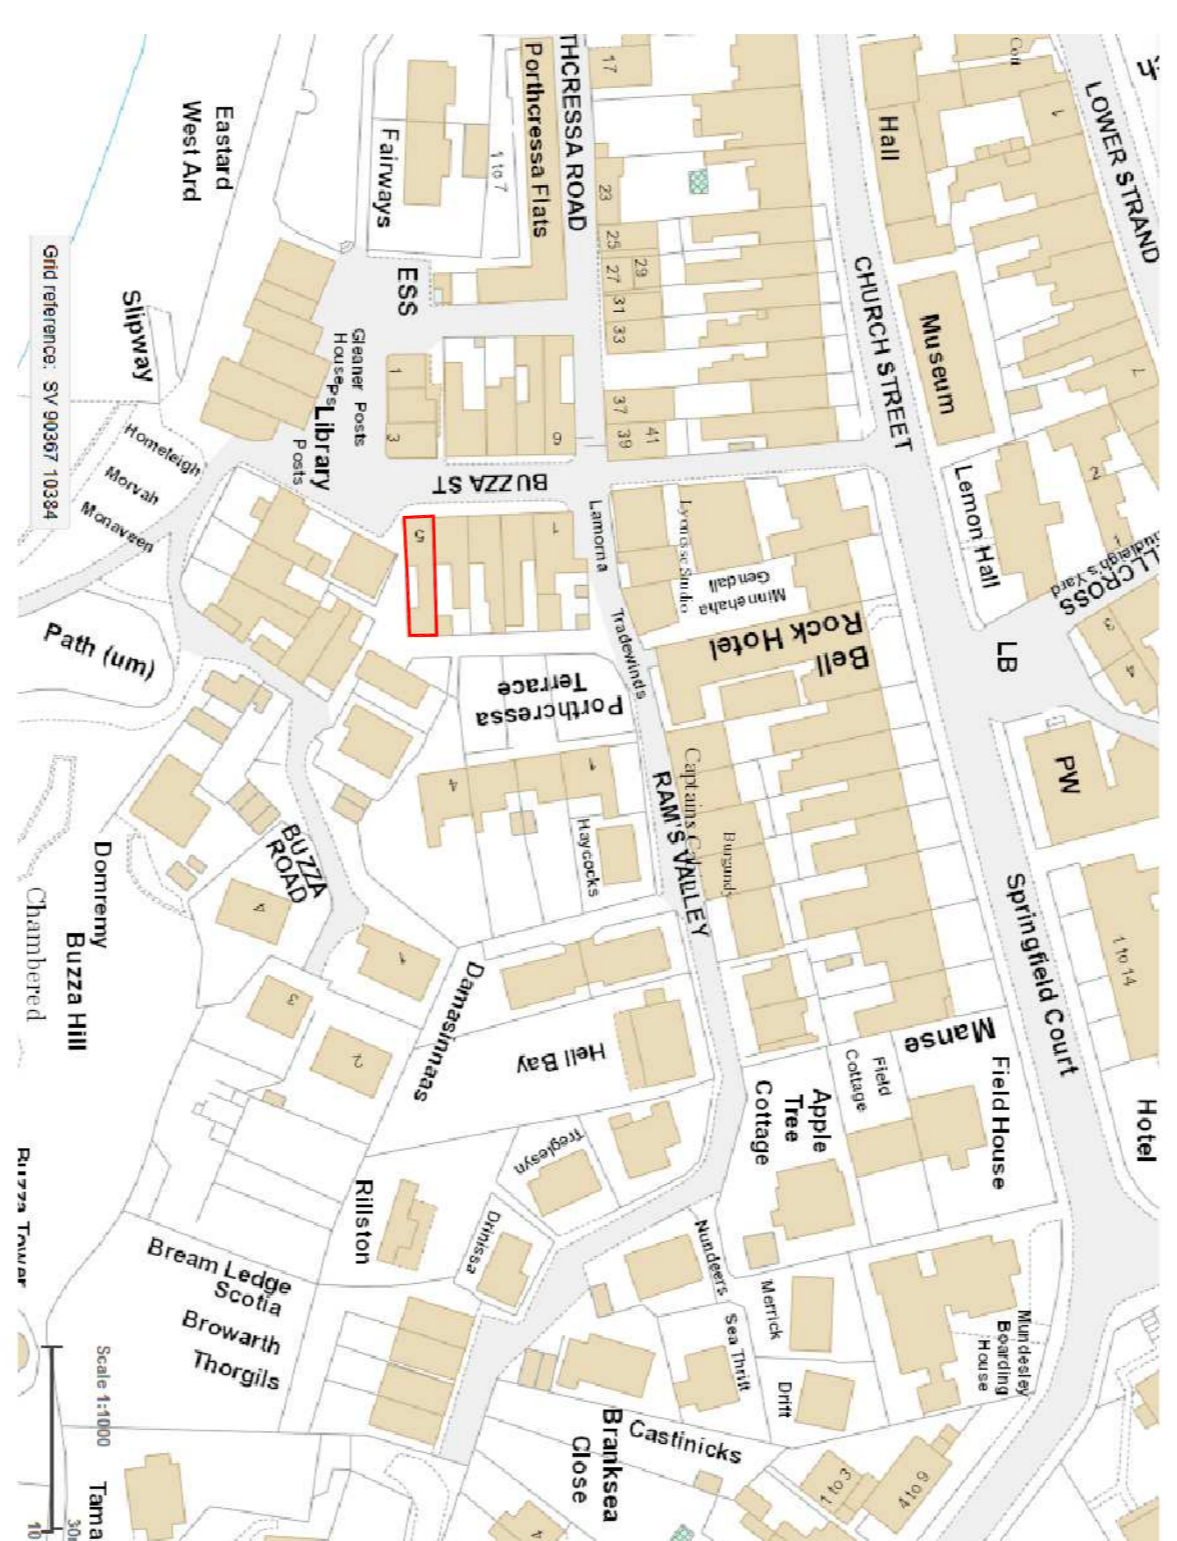

NO.	DATE	BY	DESCRIPTION
1	31/07/18	TH	OS Licence Reference Added

- STATUS
- Preliminary
 - Planning
 - Building Regulations
 - Tender
 - Contract
 - As Built

PROJECT
Trebeth Guest House
Buzza Street
St Marys, Isles of Scilly
TR21 0HX

CLIENT
Tregarthens Hotel Ltd

DRAWING TITLE
Existing Survey
Plans and Elevations

RTP
CHARTERED BUILDING SURVEYORS

RTSP Surveys
12 Forewood Street
Falmouth, Cornwall, TR11 3JD
T 01326 318559
E info@rtsp.co.uk
www.rtsurveyors.co.uk

Office: also at Bodmin

DATE: 08 noted
BY: TH
CHECKED: TH
DATE: Jun 2018

NO: P17055-02
REV: P1
SIZE: A1

This drawing is copyright. All materials and workmanship to comply with the Conditions to check ALL dimensions. Work from figured dimensions ONLY. Report ANY discrepancy to Architect or Surveyor before proceeding.
IF IN ANY DOUBT ASK.