



Gray slate

White through-colour render

Stone to match adjacent dwellings

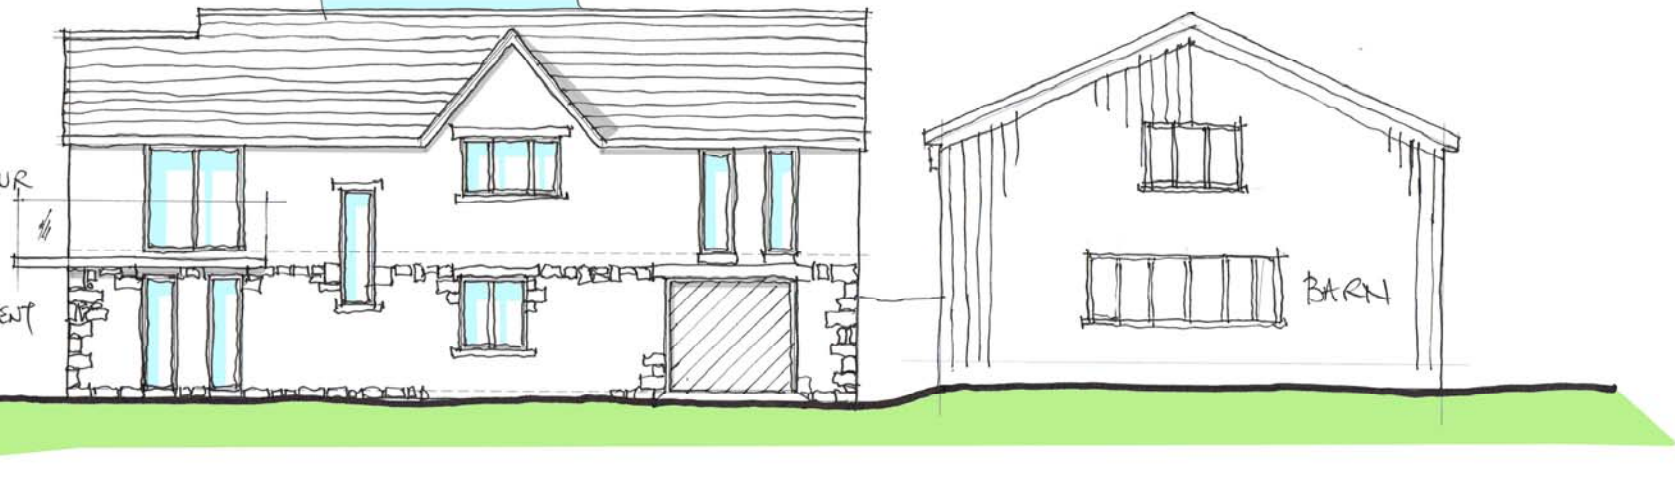

SOUTH ELEVATION

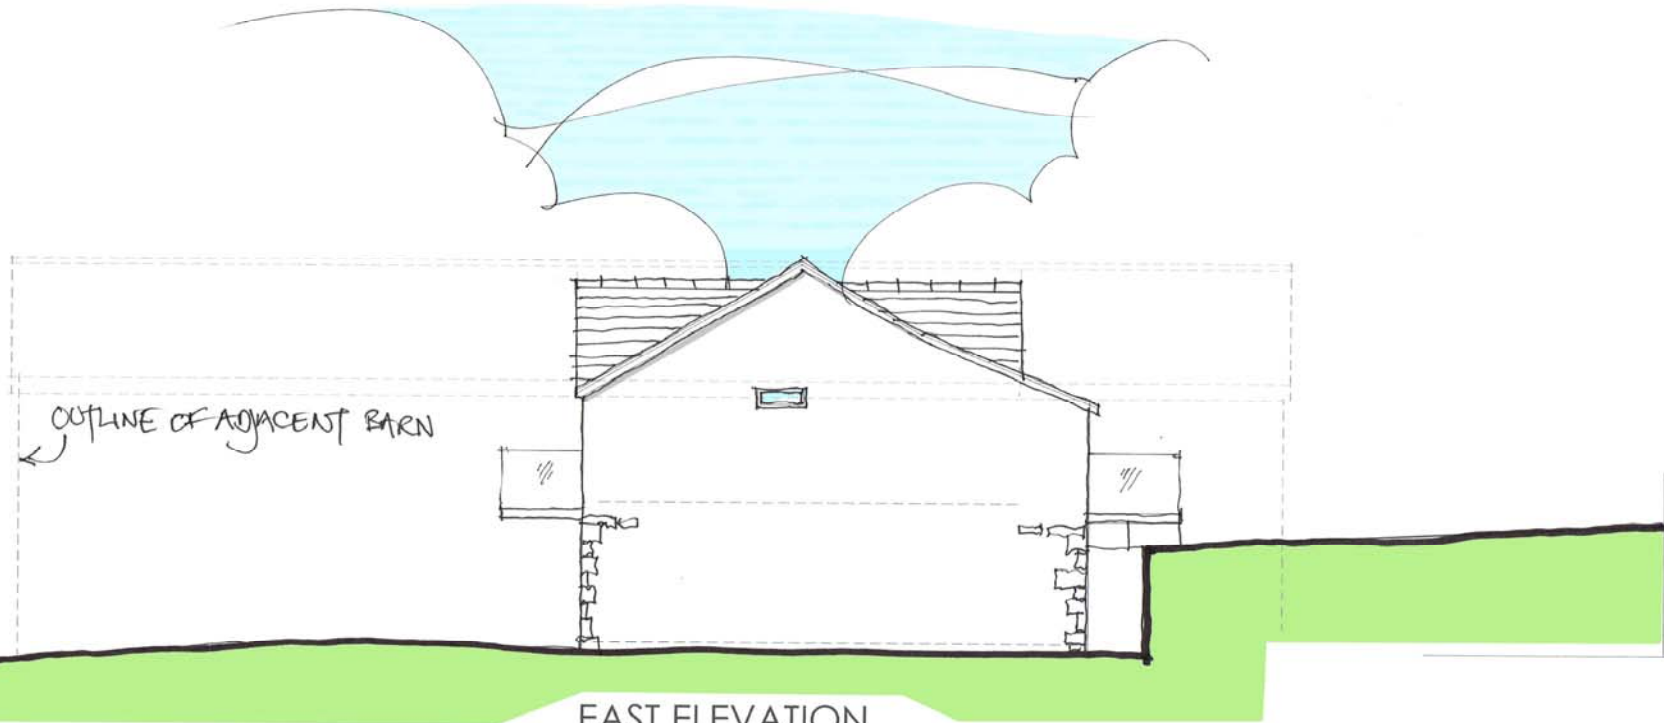

EAST ELEVATION

Elevations - 2
PROPOSED DWELLING at HOLY VALE

DO NOT SCALE FROM THIS DRAWING

client: Emily and Eldred Banfield

project: Holy Vale I.O.S

scale: 1:100 sheet size: A3

date: 27 June 2018

drawing title: elevations sheet 2

HV-P-06

Design Consultant: Tom Frenke

1:100 @ A3 0 1 2 3 4 5m